


- DRAINAGE AREA PLAN KEY:**
- HYDRAULIC FLOW PATH
  - LONGEST HYDRAULIC LENGTH
  - 23S SUBCATCHMENT
  - 31P POND
  - 5R REACH
  - DP1 DESIGN POINT
- SOIL MAP UNIT KEY:**
- 5A - SACO SILT LOAM
  - 71B - RIDGEBURY FINE SANDY LOAM
  - 102C - CHATFIELD-HOLLIS-ROCK OUTCROP COMPLEX
  - 102D - CHATFIELD-HOLLIS-ROCK OUTCROP COMPLEX (STEEP)
  - 254B - MERRIMAC FINE SANDY LOAM
  - 260B - SUDBURY FINE SANDY LOAM
  - 275B - AGAWAM FINE SANDY LOAM

**THOMPSON-LISTON ASSOCIATES, INC.**  
Professional Engineers Professional Land Surveyors  
Erosion Control Specialists  
51 Main St. Boylston, MA, 01505  
info@tlainc.net (508) 869-6151

CLIENT: <b>115NORTHEAST</b>	JOB NO. -
DATE: <b>9/5/2023</b>	DWG NO. <b>HOLDENSTCURRENT</b>


DATE:	REVISIONS DESCRIPTION

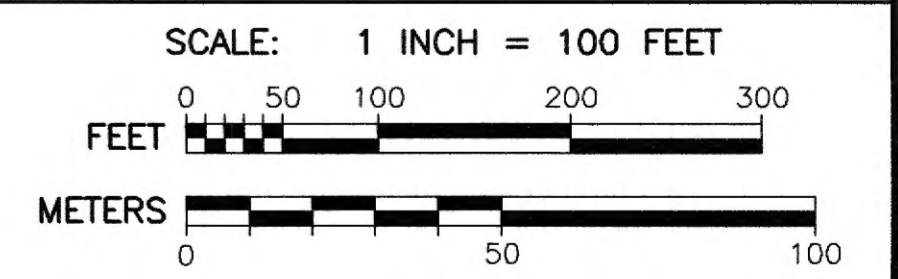

PLAN TO ACCOMPANY NOTICE OF INTENT FOR WORK PROPOSED IN SHREWSBURY AND WORCESTER MASSACHUSETTS PREPARED FOR OWNER: 115 NORTHEAST CUTOFF REALTY TRUST

PREDEVELOPMENT DRAINAGE AREAS



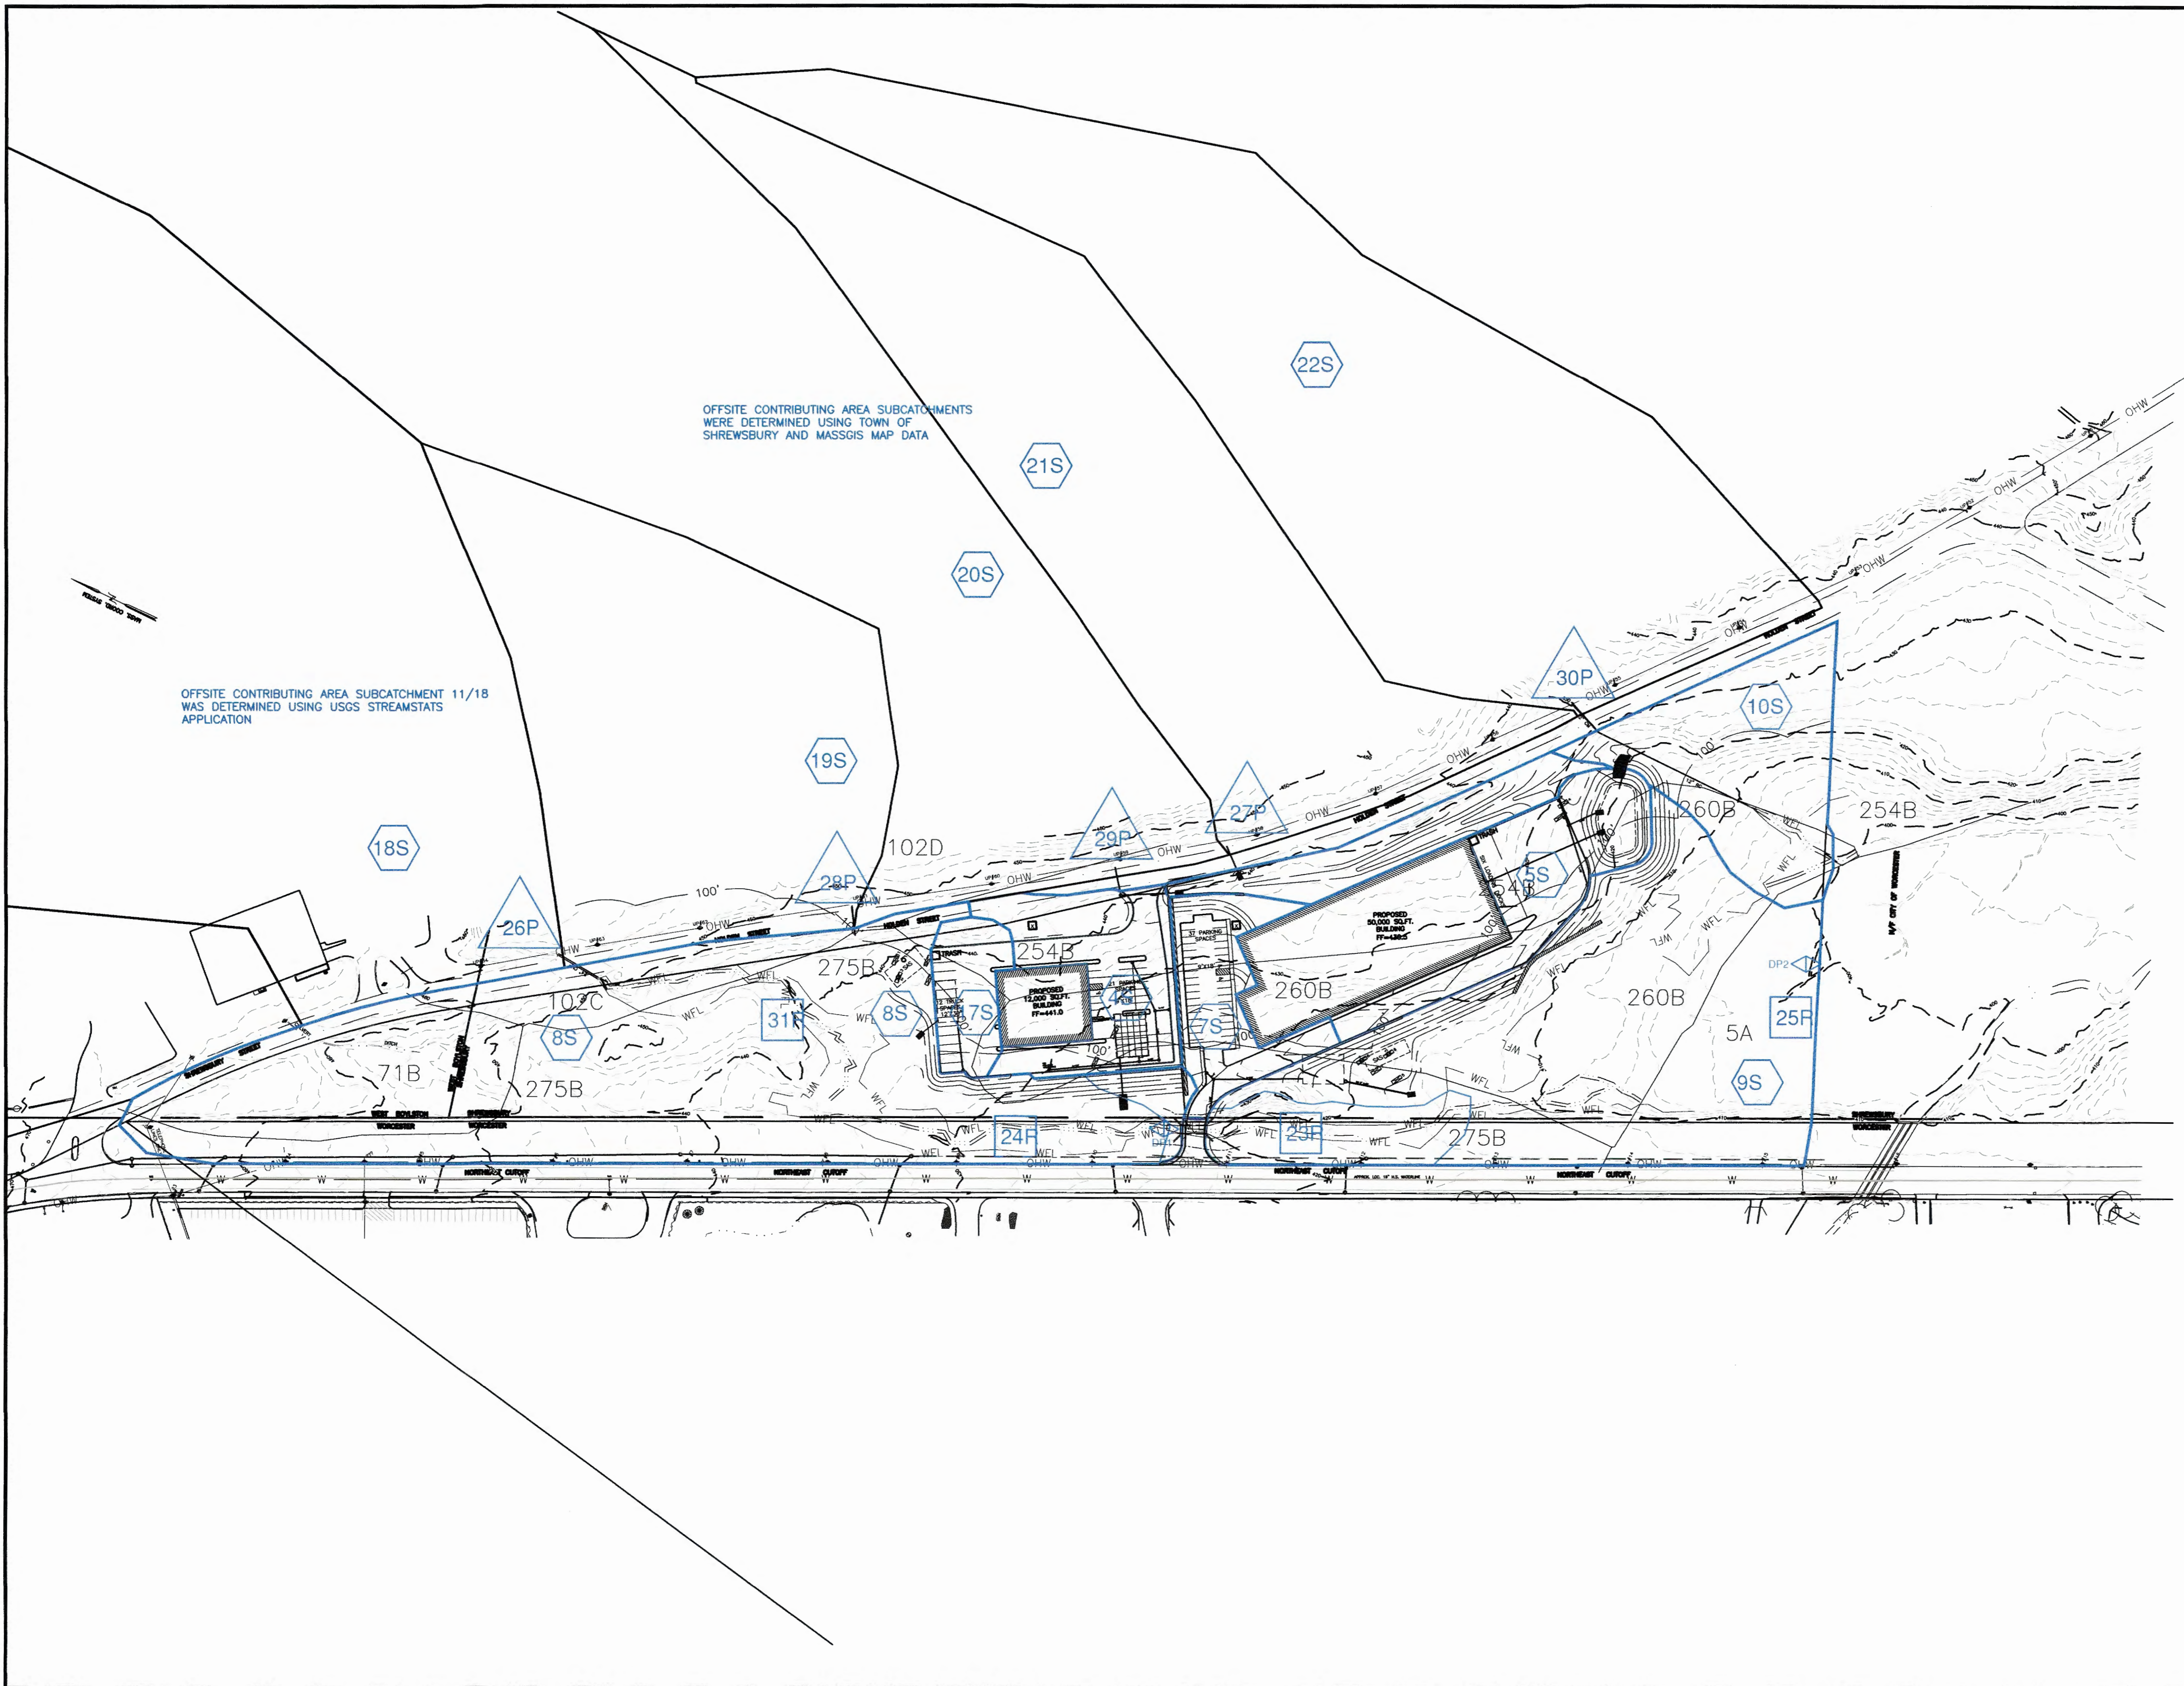

DRAINAGE AREA PLAN KEY:

- HYDRAULIC FLOW PATH
- LONGEST HYDRAULIC LENGTH
- 23S SUBCATCHMENT
- 31P POND
- 5R REACH
- DP1 DESIGN POINT

SOIL MAP UNIT KEY:


- 5A - SACO SILT LOAM
- 71B - RIDGEBURY FINE SANDY LOAM
- 102C - CHATFIELD-HOLLIS-ROCK OUTCROP COMPLEX
- 102D - CHATFIELD-HOLLIS-ROCK OUTCROP COMPLEX (STEEP)
- 254B - MERRIMAC FINE SANDY LOAM
- 260B - SUDBURY FINE SANDY LOAM
- 275B - AGAWAM FINE SANDY LOAM

**TLA THOMPSON-LISTON ASSOCIATES, INC.**

Professional Engineers Professional Land Surveyors  
Erosion Control Specialists  
51 Main St. Boylston, MA, 01505  
info@tlainc.net (508) 869-6151

CLIENT: <b>115NORTHEAST</b>	JOB NO. -
DATE: <b>9/5/2023</b>	DWG NO. <b>HOLDENSTCURRENT</b>

REVISIONS	
DATE:	DESCRIPTION

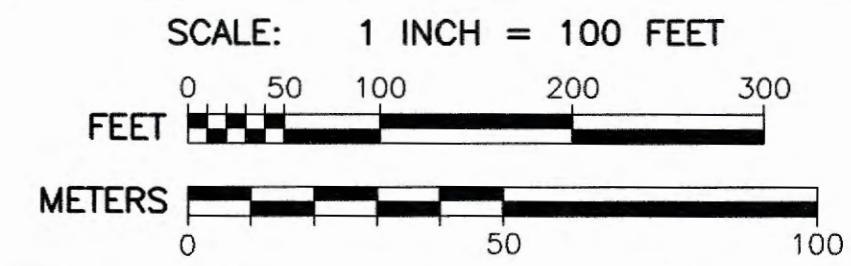

PLAN TO ACCOMPANY NOTICE OF INTENT FOR WORK PROPOSED IN SHREWSBURY AND WORCESTER MASSACHUSETTS PREPARED FOR OWNER: 115 NORTHEAST CUTOFF REALTY TRUST

POSTDEVELOPMENT DRAINAGE AREAS