


PROPOSED BUILDING

TOTAL FLOORS = 7+
 TOTAL FLOOR AREA = 45,864 SF


- 1ST FLOOR = 4374 SF
- 2 COMMERCIAL UNITS
 - RESIDENTS COMMON AREA

- 2ND, 3RD, 4TH, 5TH, 6TH FLOORS
- 7250 SF EACH
 - 8 TWO-BEDROOM RESIDENTIAL UNITS EACH

- 7TH FLOOR
- 5240 SF EACH
 - 3 LOFTS
 - ROOF TOP RECREATIONAL SPACE
 - ROOF GARDEN

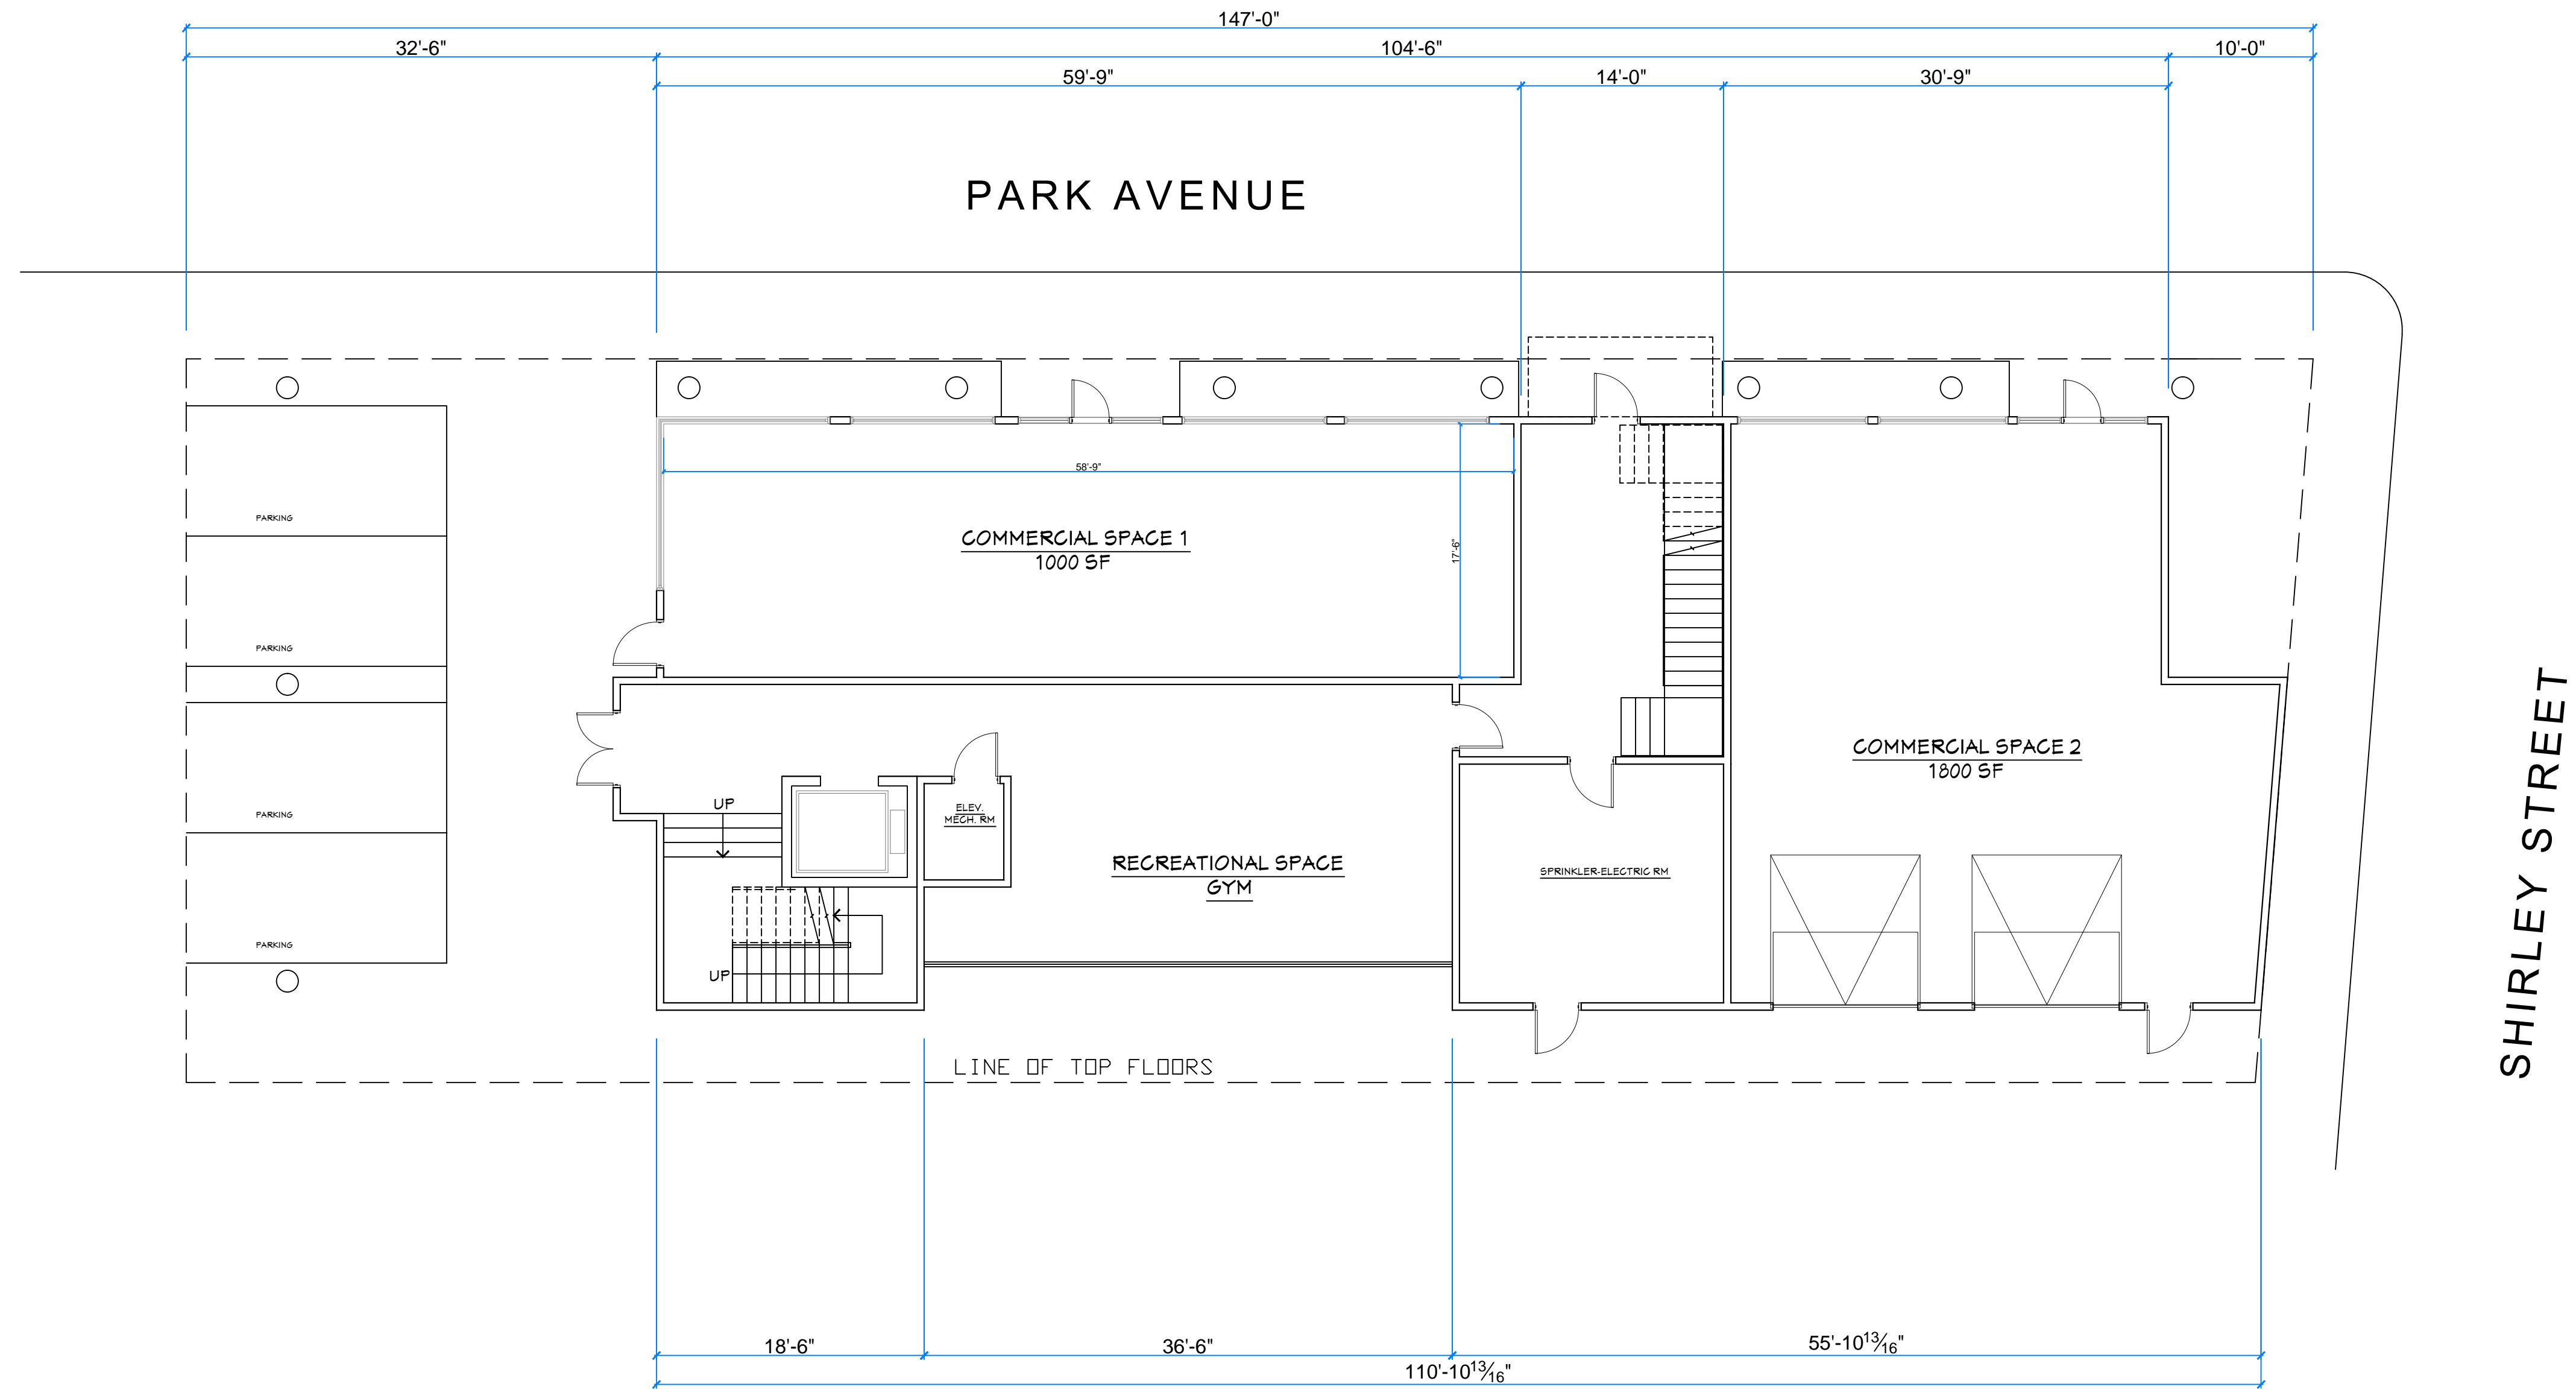

1ST FLOOR
 2 COMMERCIAL UNITS, 2800 SF
 RESIDENT'S COMMON AREA
 RECREATIONAL SPACE

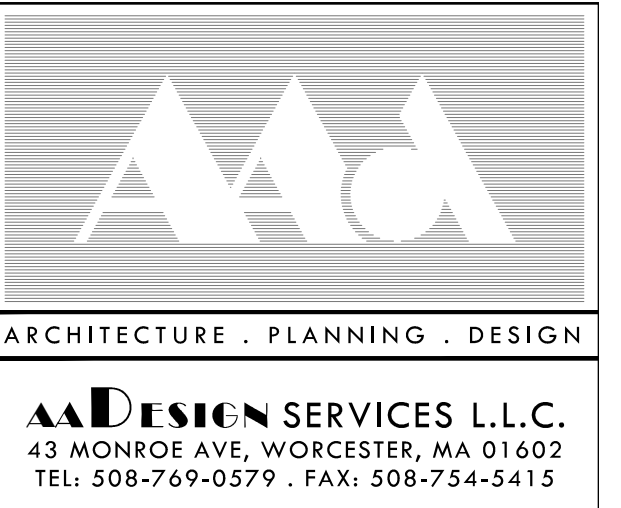

PROJECT NAME:
MIXED USE BUILDING

PROJECT NO: C23630
 PROJECT ADDRESS:
 487 PARK AVENUE
 WORCESTER, MA

SHEET TITLE:
PRELIMINARY FLOOR PLANS

STAMP:

SCALE: AS SHOWN

DATE: 9-5-2023

REVISIONS:

SHEET NO:
1


PROPOSED BUILDING

TOTAL FLOORS = 7+
 TOTAL FLOOR AREA = 45,864 SF


- 1ST FLOOR = 4374 SF
- 2 COMMERCIAL UNITS
 - RESIDENTS COMMON AREA

- 2ND, 3RD, 4TH, 5TH, 6TH FLOORS
- 7250 SF EACH
 - 8 TWO-BEDROOM RESIDENTIAL UNITS EACH

- 7TH FLOOR
- 5240 SF EACH
 - 3 LOFTS
 - ROOF TOP RECREATIONAL SPACE
 - ROOF GARDEN

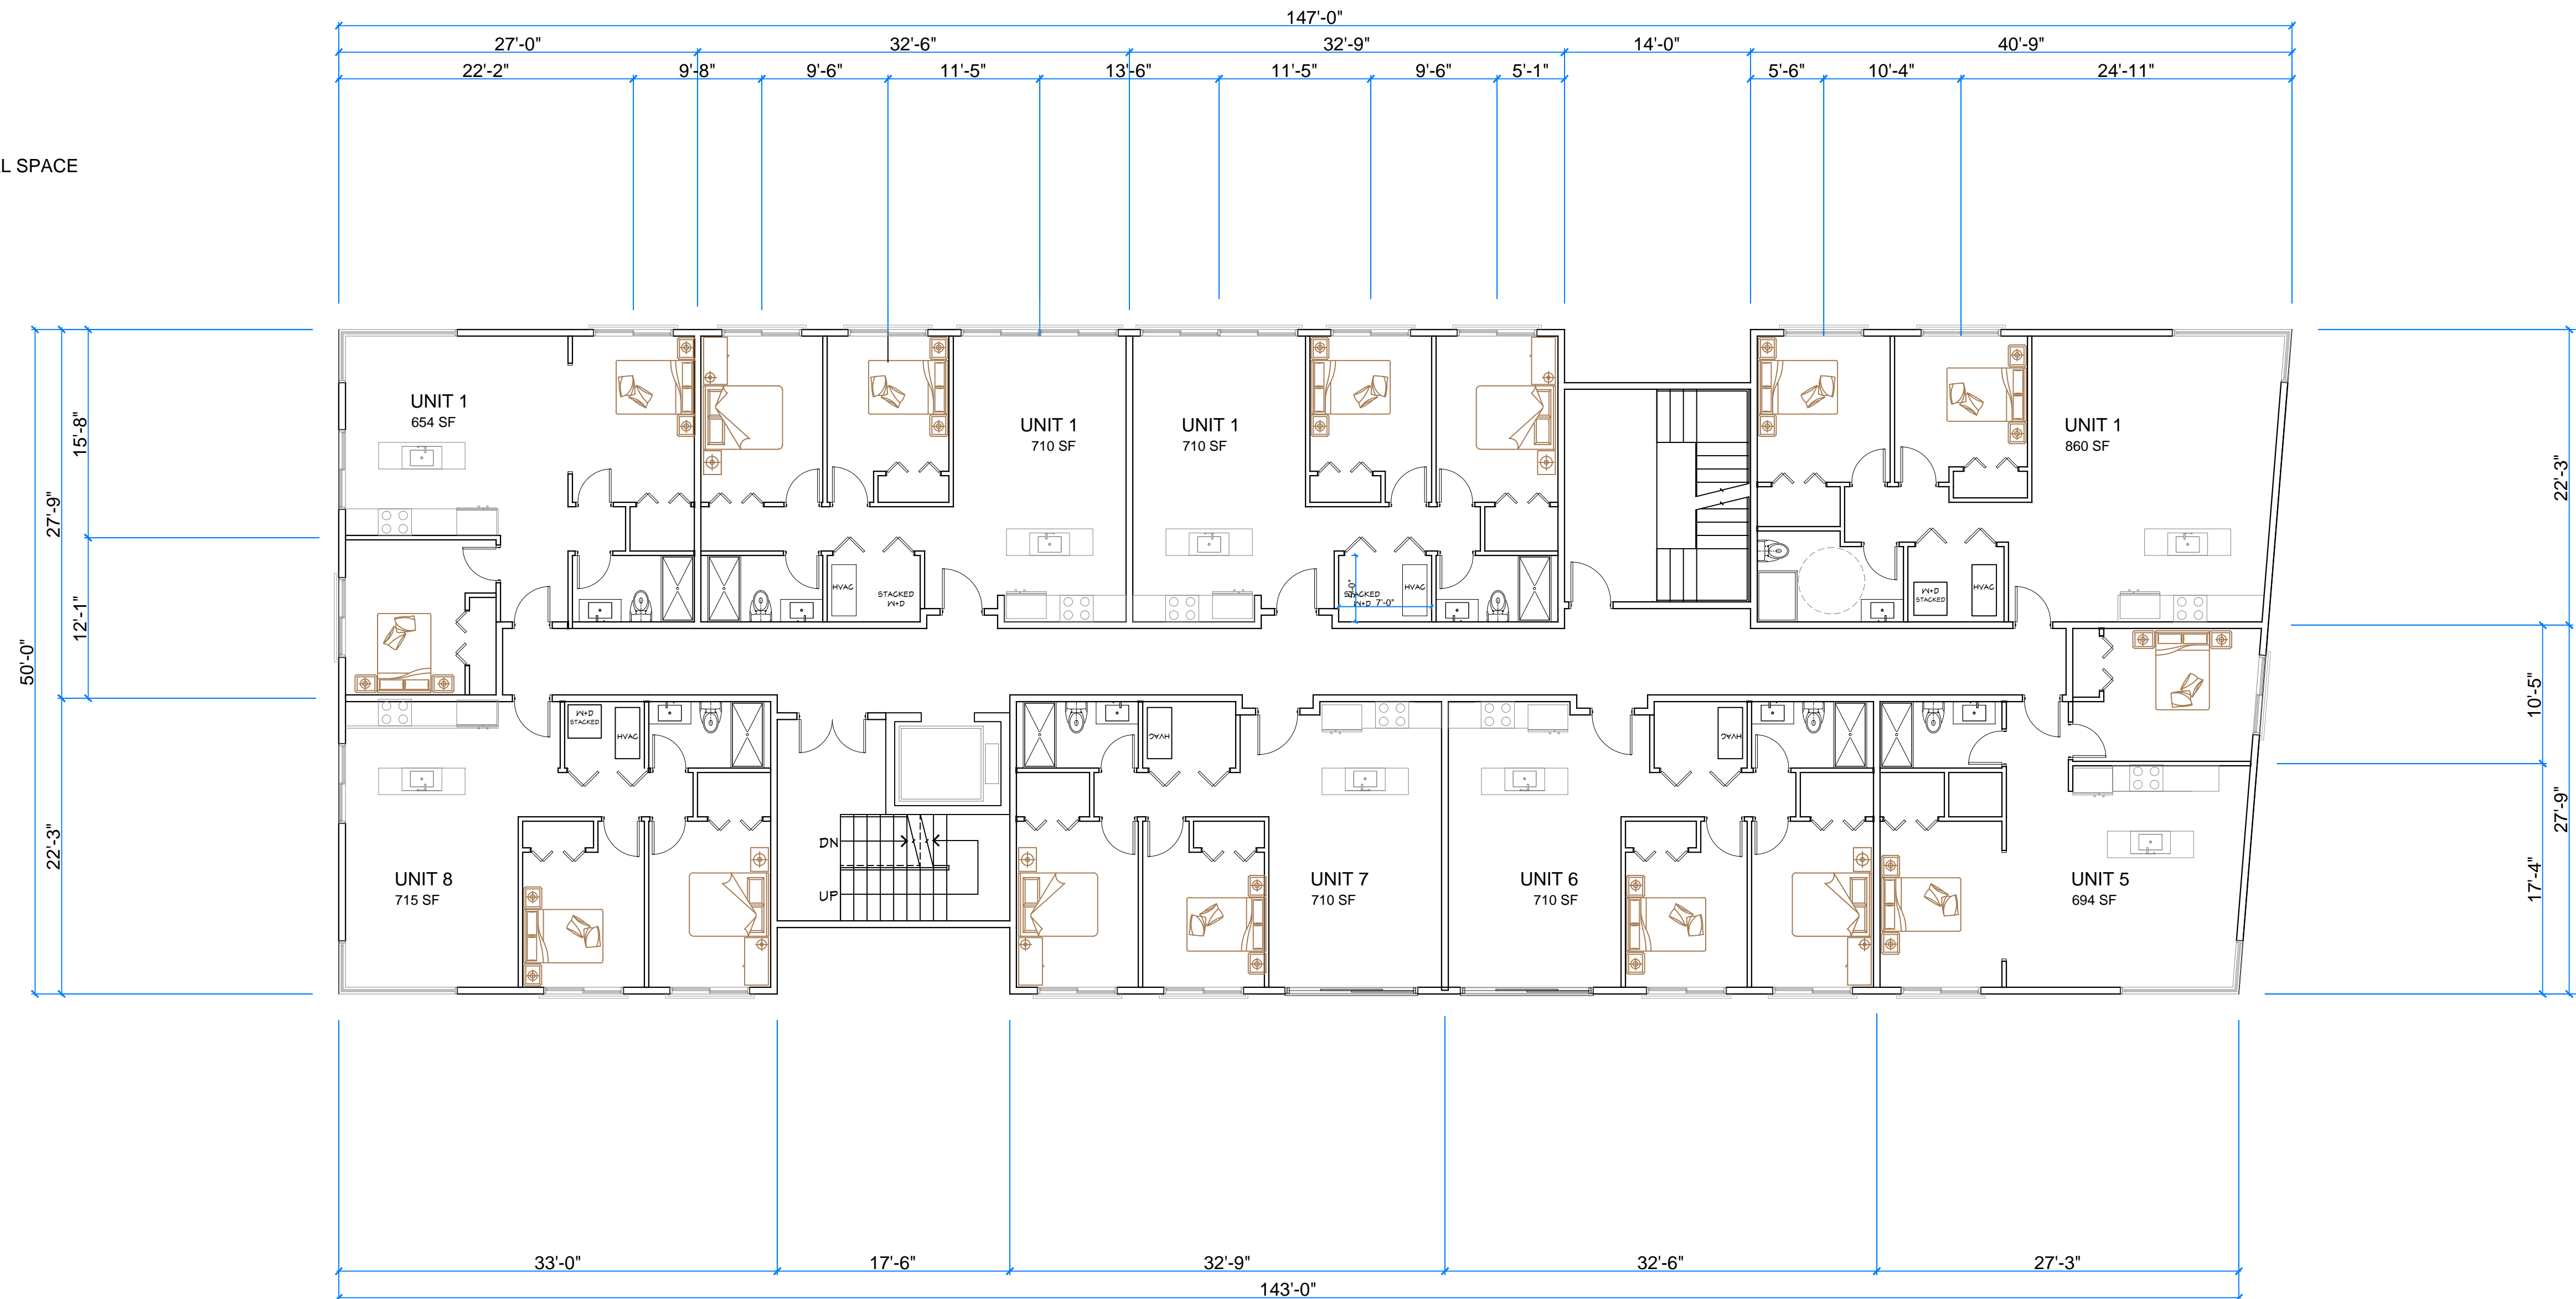

FLOORS 2-6
 8-TWO BEDROOMS RESIDENTIAL UNITS / FLOOR
 FLOOR AREA = 7250 SF / FLOOR

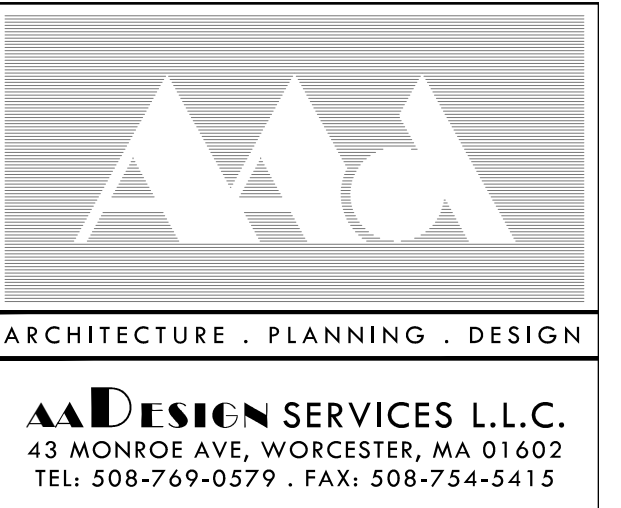

PROJECT NAME:
MIXED USE BUILDING

PROJECT NO: C23630
 PROJECT ADDRESS:
 487 PARK AVENUE
 WORCESTER, MA

SHEET TITLE:
PRELIMINARY FLOOR PLANS

STAMP:

SCALE: AS SHOWN

DATE: 9-5-2023

REVISIONS:

SHEET NO:
2

PROPOSED BUILDING

TOTAL FLOORS = 7+

TOTAL FLOOR AREA = 45,864 SF

1ST FLOOR = 4374 SF


- 2 COMMERCIAL UNITS
- RESIDENTS COMMON AREA

2ND, 3RD, 4TH, 5TH, 6TH FLOORS

- 7250 SF EACH
- 8 TWO-BEDROOM RESIDENTIAL UNITS EACH

7TH FLOOR

- 5240 SF EACH
- 3 LOFTS
- ROOF TOP RECREATIONAL SPACE
- ROOF GARDEN

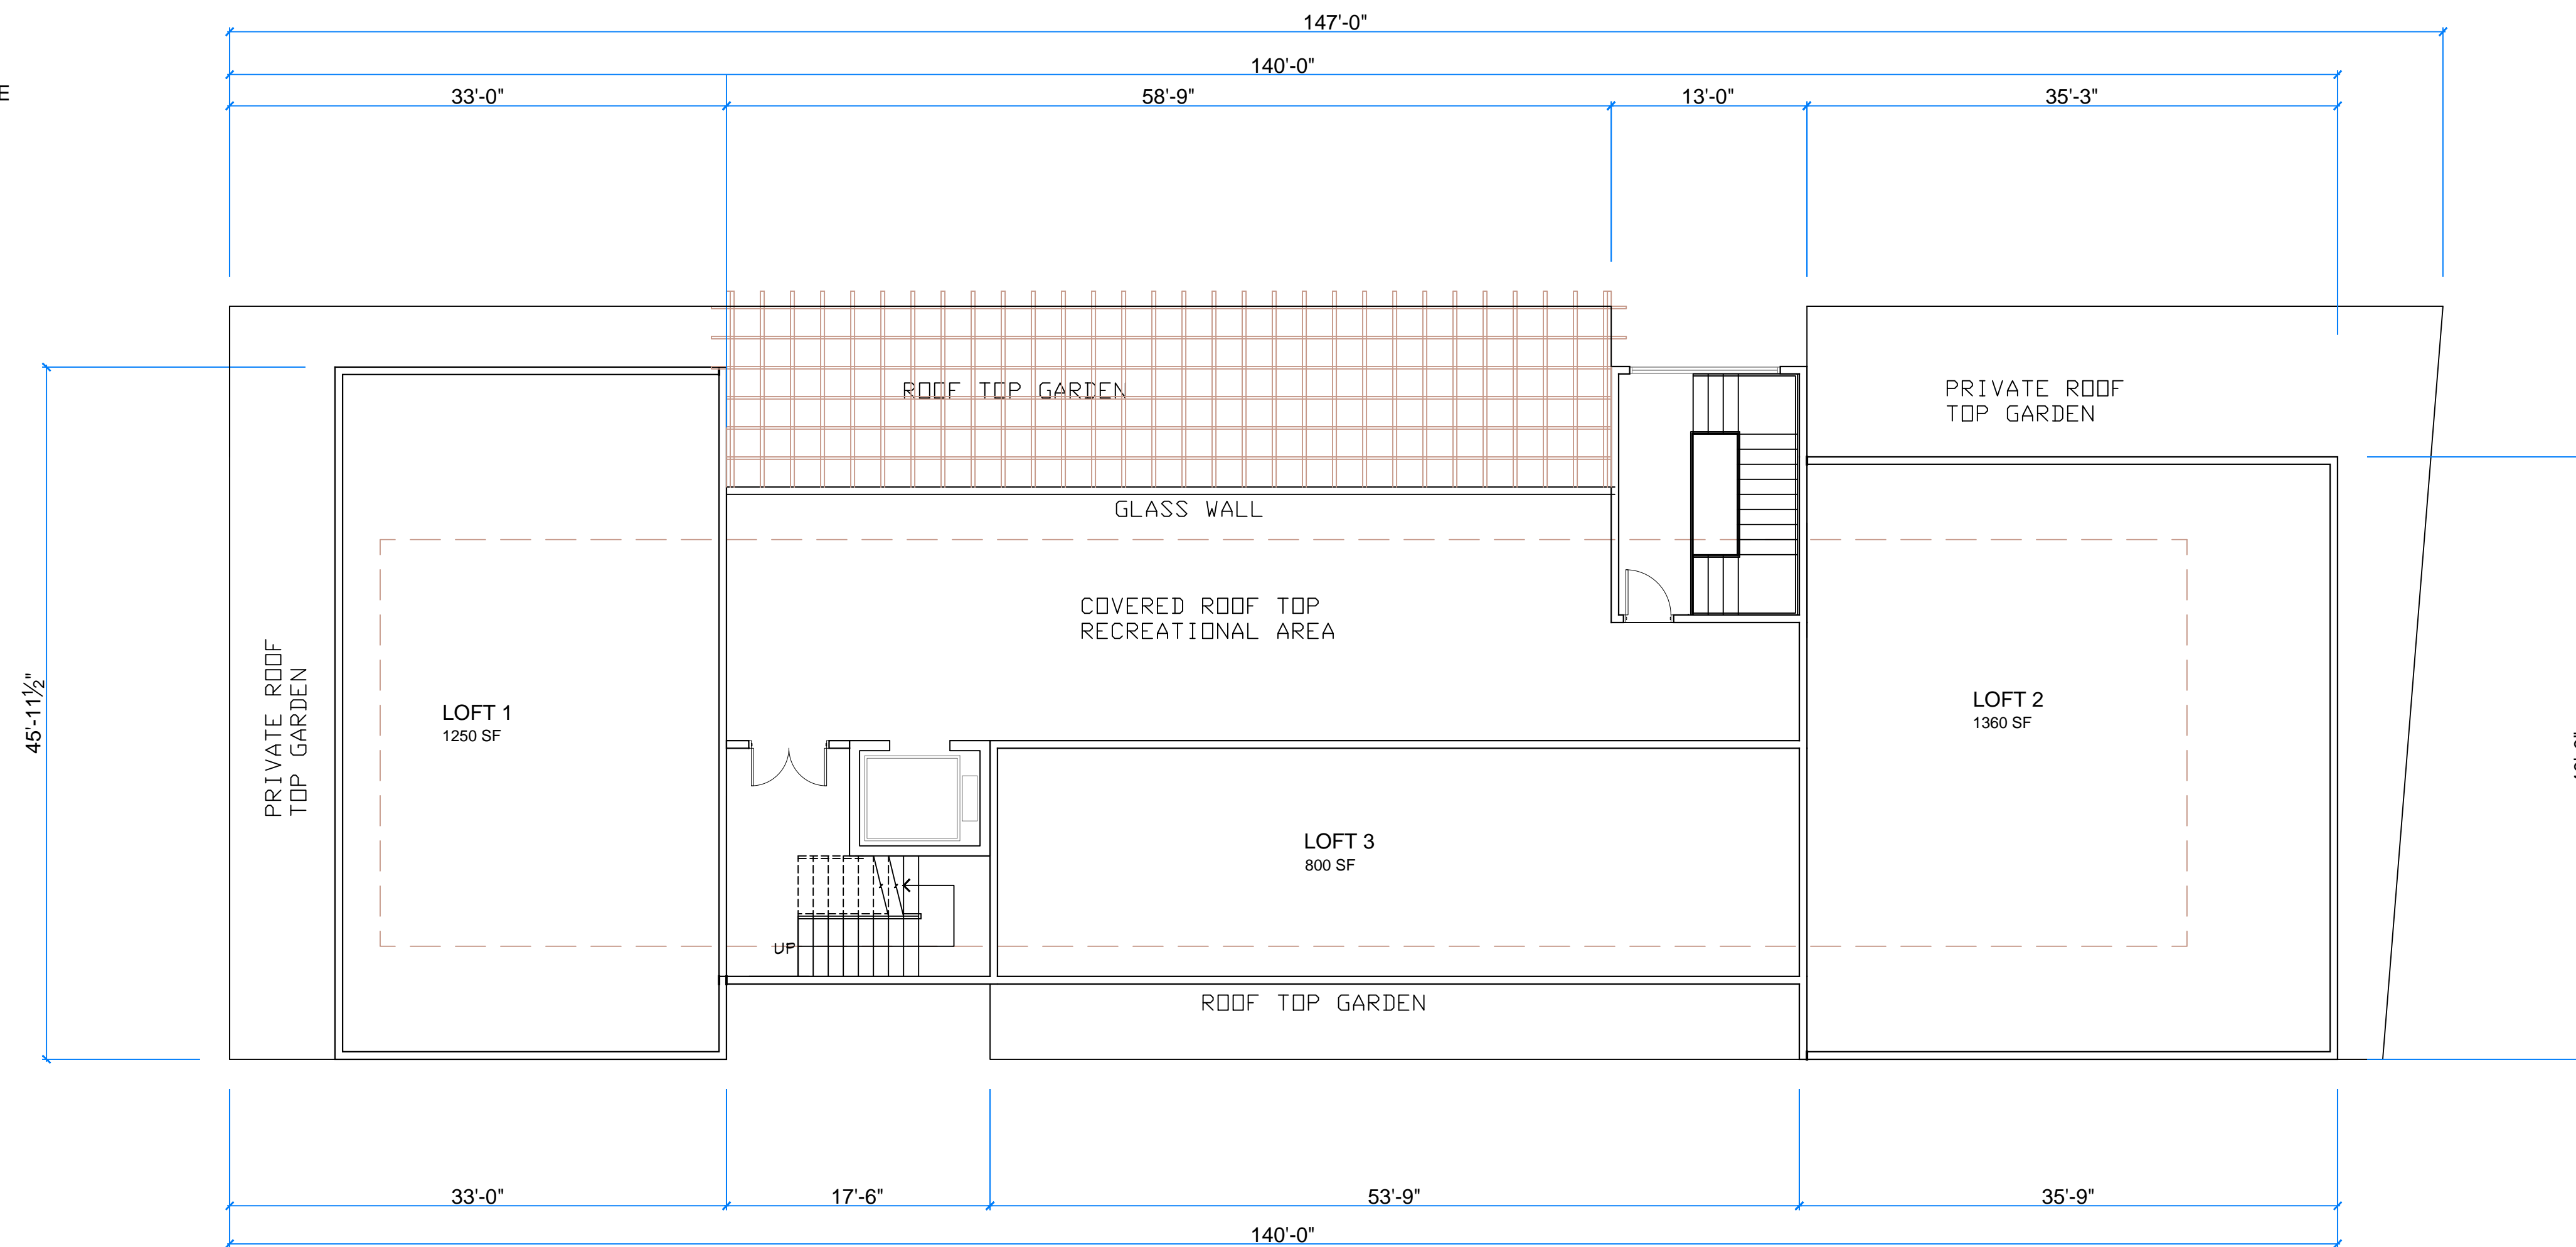

7TH FLOOR

3 RESIDENTIAL LOFTS
RECREATIONAL COMMON AREA
ROOF DECK GARDEN



ARCHITECTURE . PLANNING . DESIGN

AAD DESIGN SERVICES L.L.C.
43 MONROE AVE. WORCESTER, MA 01602
TEL: 508-769-0579 . FAX: 508-754-5415

PROJECT NAME:

MIXED USE
BUILDING

PROJECT NO: C23630

PROJECT ADDRESS:


487 PARK AVENUE
WORCESTER, MA

SHEET TITLE:

PRELIMINARY
FLOOR PLANS

STAMP:

SCALE: AS SHOWN

 

DATE: 9-5-2023

REVISIONS:

SHEET NO:

3



ARCHITECTURE . PLANNING . DESIGN

AADesign SERVICES L.L.C.
43 MONROE AVE, WORCESTER, MA 01602
TEL: 508-769-0579 . FAX: 508-754-5415

OWNER:

X

PROJECT NAME:

MIXED USE BUILDING

PROJECT NO: C171015

PROJECT ADDRESS:

**487 PARK AVENUE
WORCESTER, MA**

SHEET TITLE:

**MAIN
ELEVATION**

STAMP:

SCALE: AS SHOWN

DATE: 9-5-2023

REVISIONS:

SHEET NO:

4



NORTH ELEVATION (PARK AVE)

SCALE: 1/8" = 1'