




NOT TO SCALE

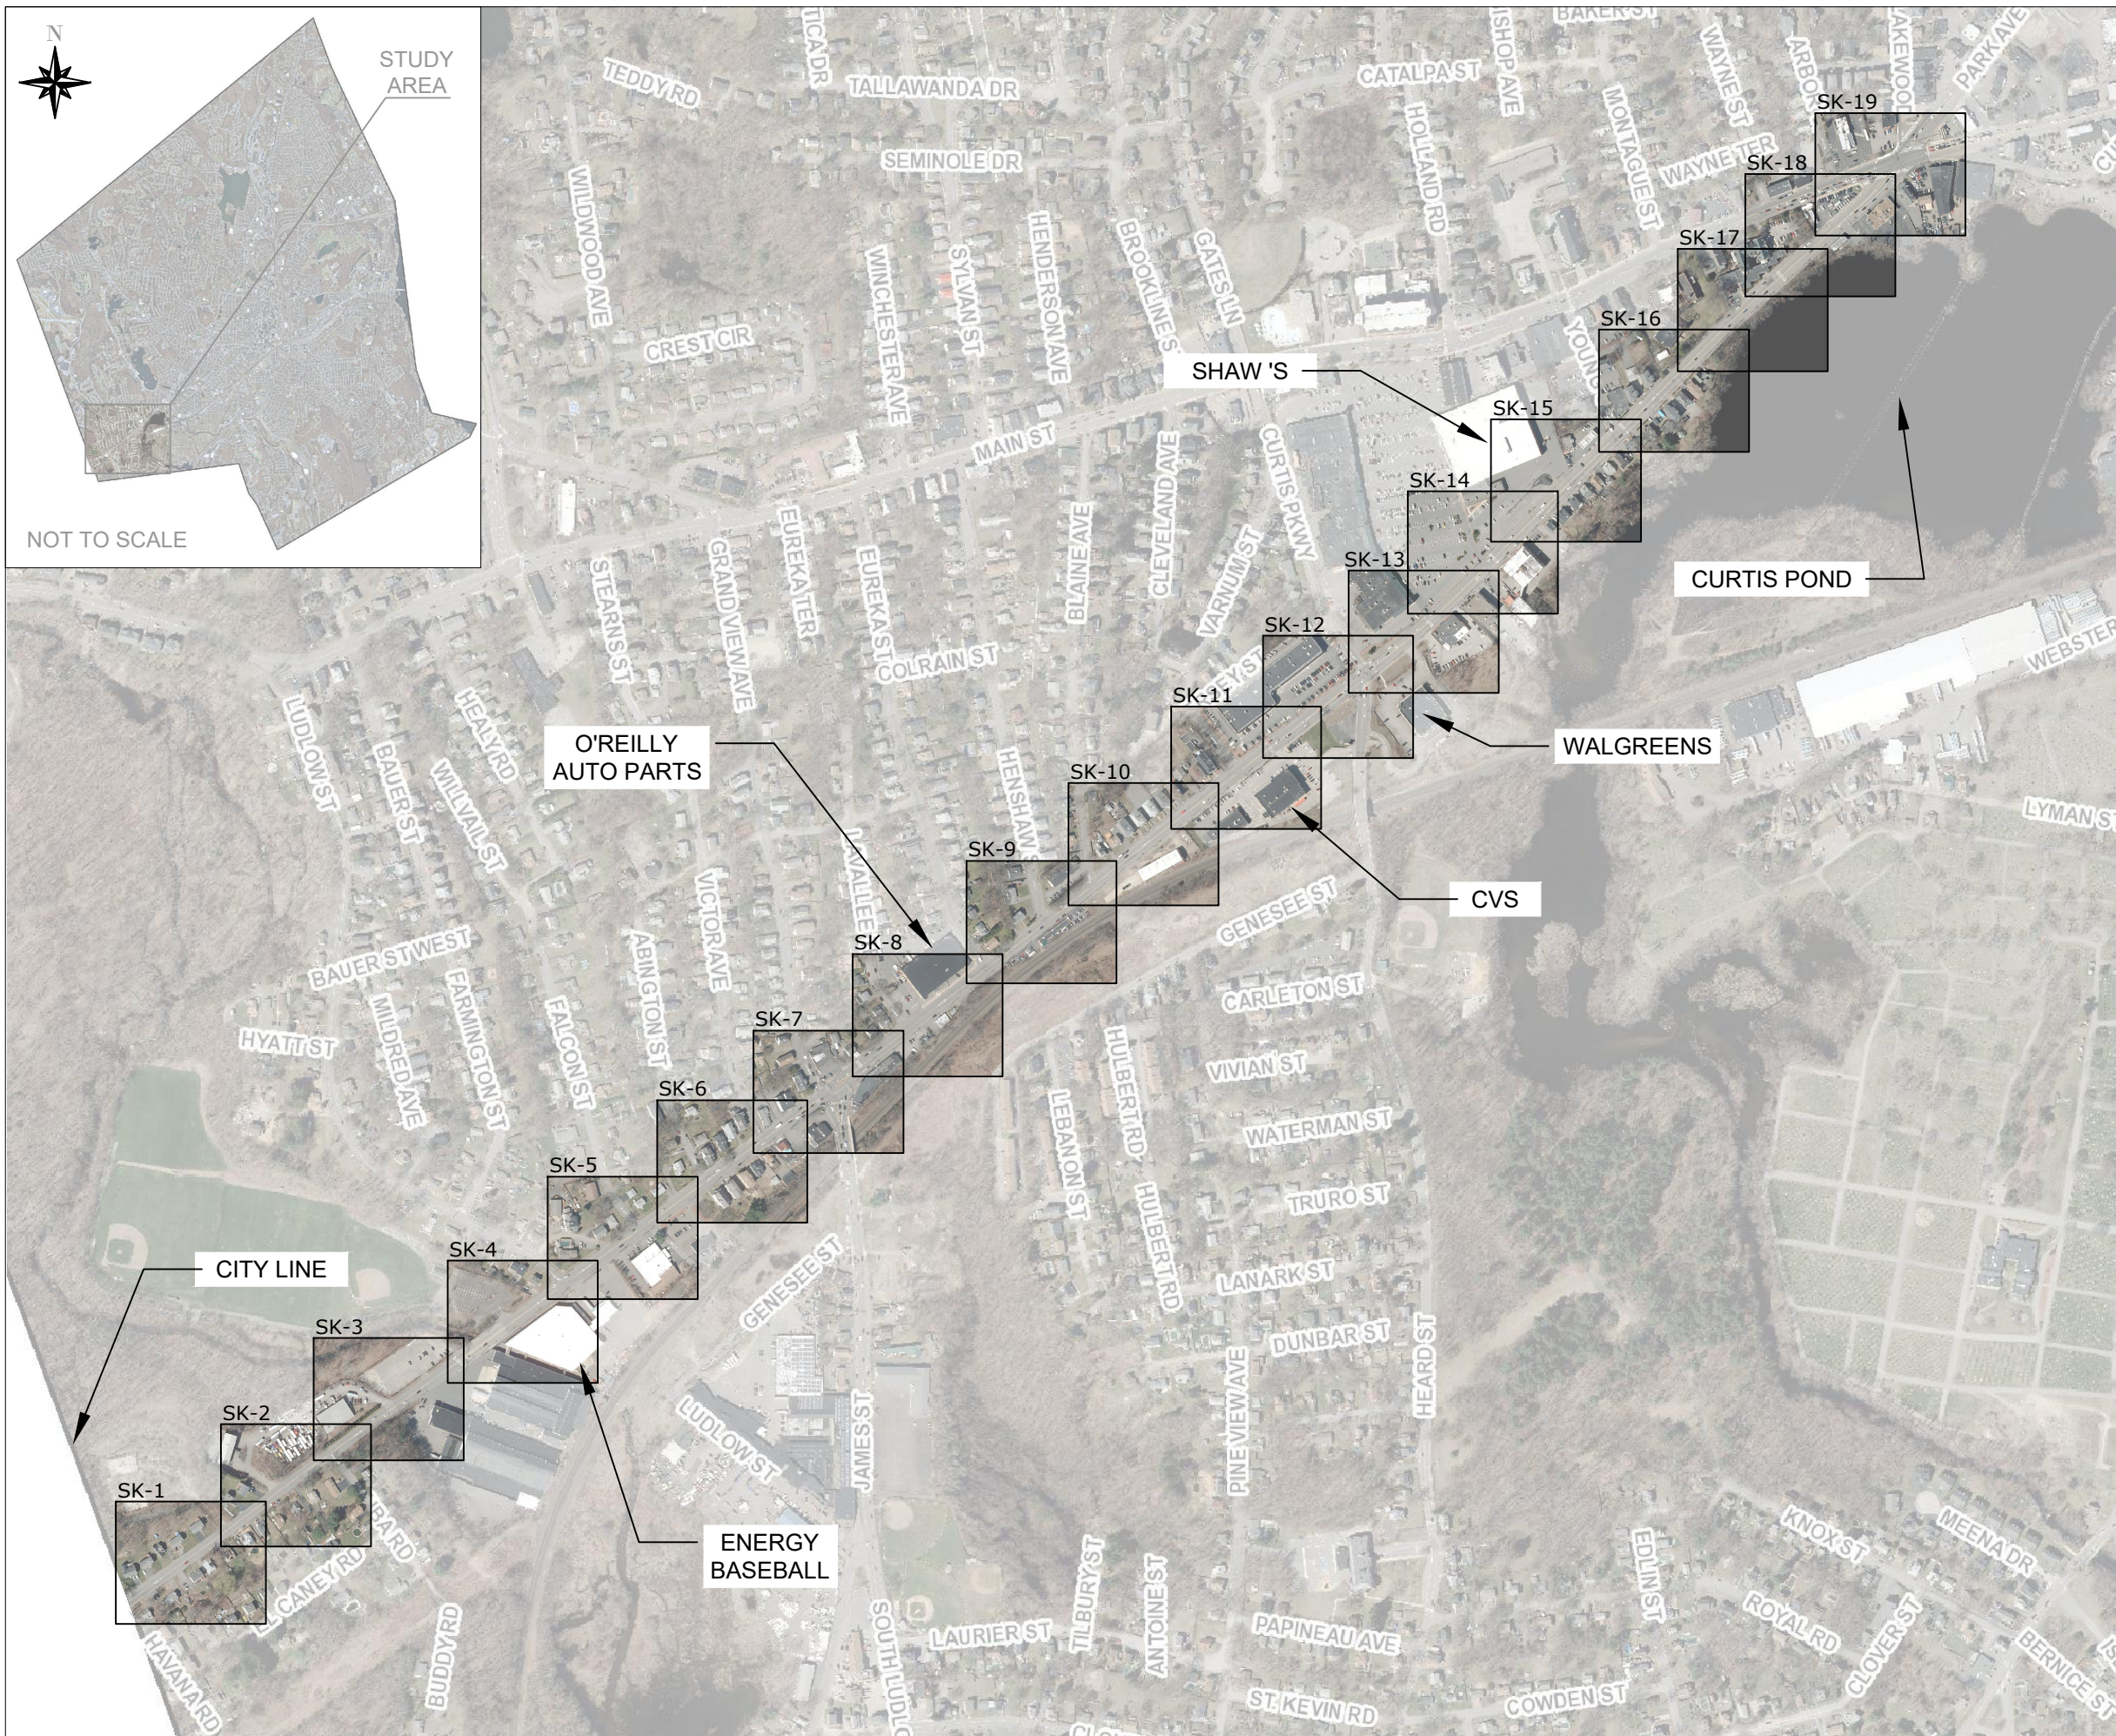

CITY OF WORCESTER
 DEPARTMENT OF TRANSPORTATION AND MOBILITY

PAVING PLAN FOR STAFFORD ST




NOTES

THIS IS A CONCEPT PLAN ONLY AND DID NOT INCLUDE FIELD SURVEY, UTILITY INFORMATION, OR RIGHT-OF-WAY RESEARCH. THE PROPOSED FEATURES ARE DEPICTED AS APPROXIMATE ONLY

DRAWN BY
PSC

DATE
3/6/2024

SHEET
COVER

 

SCALE: 1" = 600'

REVISIONS

NO.	BY	DATE	DESCRIPTION



CITY OF WORCESTER
 DEPARTMENT OF TRANSPORTATION AND MOBILITY

PAVING PLAN FOR STAFFORD ST




NOTES

THIS IS A CONCEPT PLAN ONLY AND DID NOT INCLUDE FIELD SURVEY, UTILITY INFORMATION, OR RIGHT-OF-WAY RESEARCH. THE PROPOSED FEATURES ARE DEPICTED AS APPROXIMATE ONLY

DRAWN BY
PSC

DATE
3/6/2024

SHEET
S-1

 

SCALE: 1" = 40'

REVISIONS

NO.	BY	DATE	DESCRIPTION



CITY OF
WORCESTER
DEPARTMENT OF
TRANSPORTATION
AND MOBILITY

PAVING PLAN
FOR
STAFFORD ST




NOTES

THIS IS A CONCEPT PLAN ONLY AND DID NOT INCLUDE FIELD SURVEY, UTILITY INFORMATION, OR RIGHT-OF-WAY RESEARCH. THE PROPOSED FEATURES ARE DEPICTED AS APPROXIMATE ONLY

DRAWN BY
PSC

DATE
3/6/2024


SHEET
S-2

 

SCALE: 1" = 40'

REVISIONS

NO.	BY	DATE	DESCRIPTION

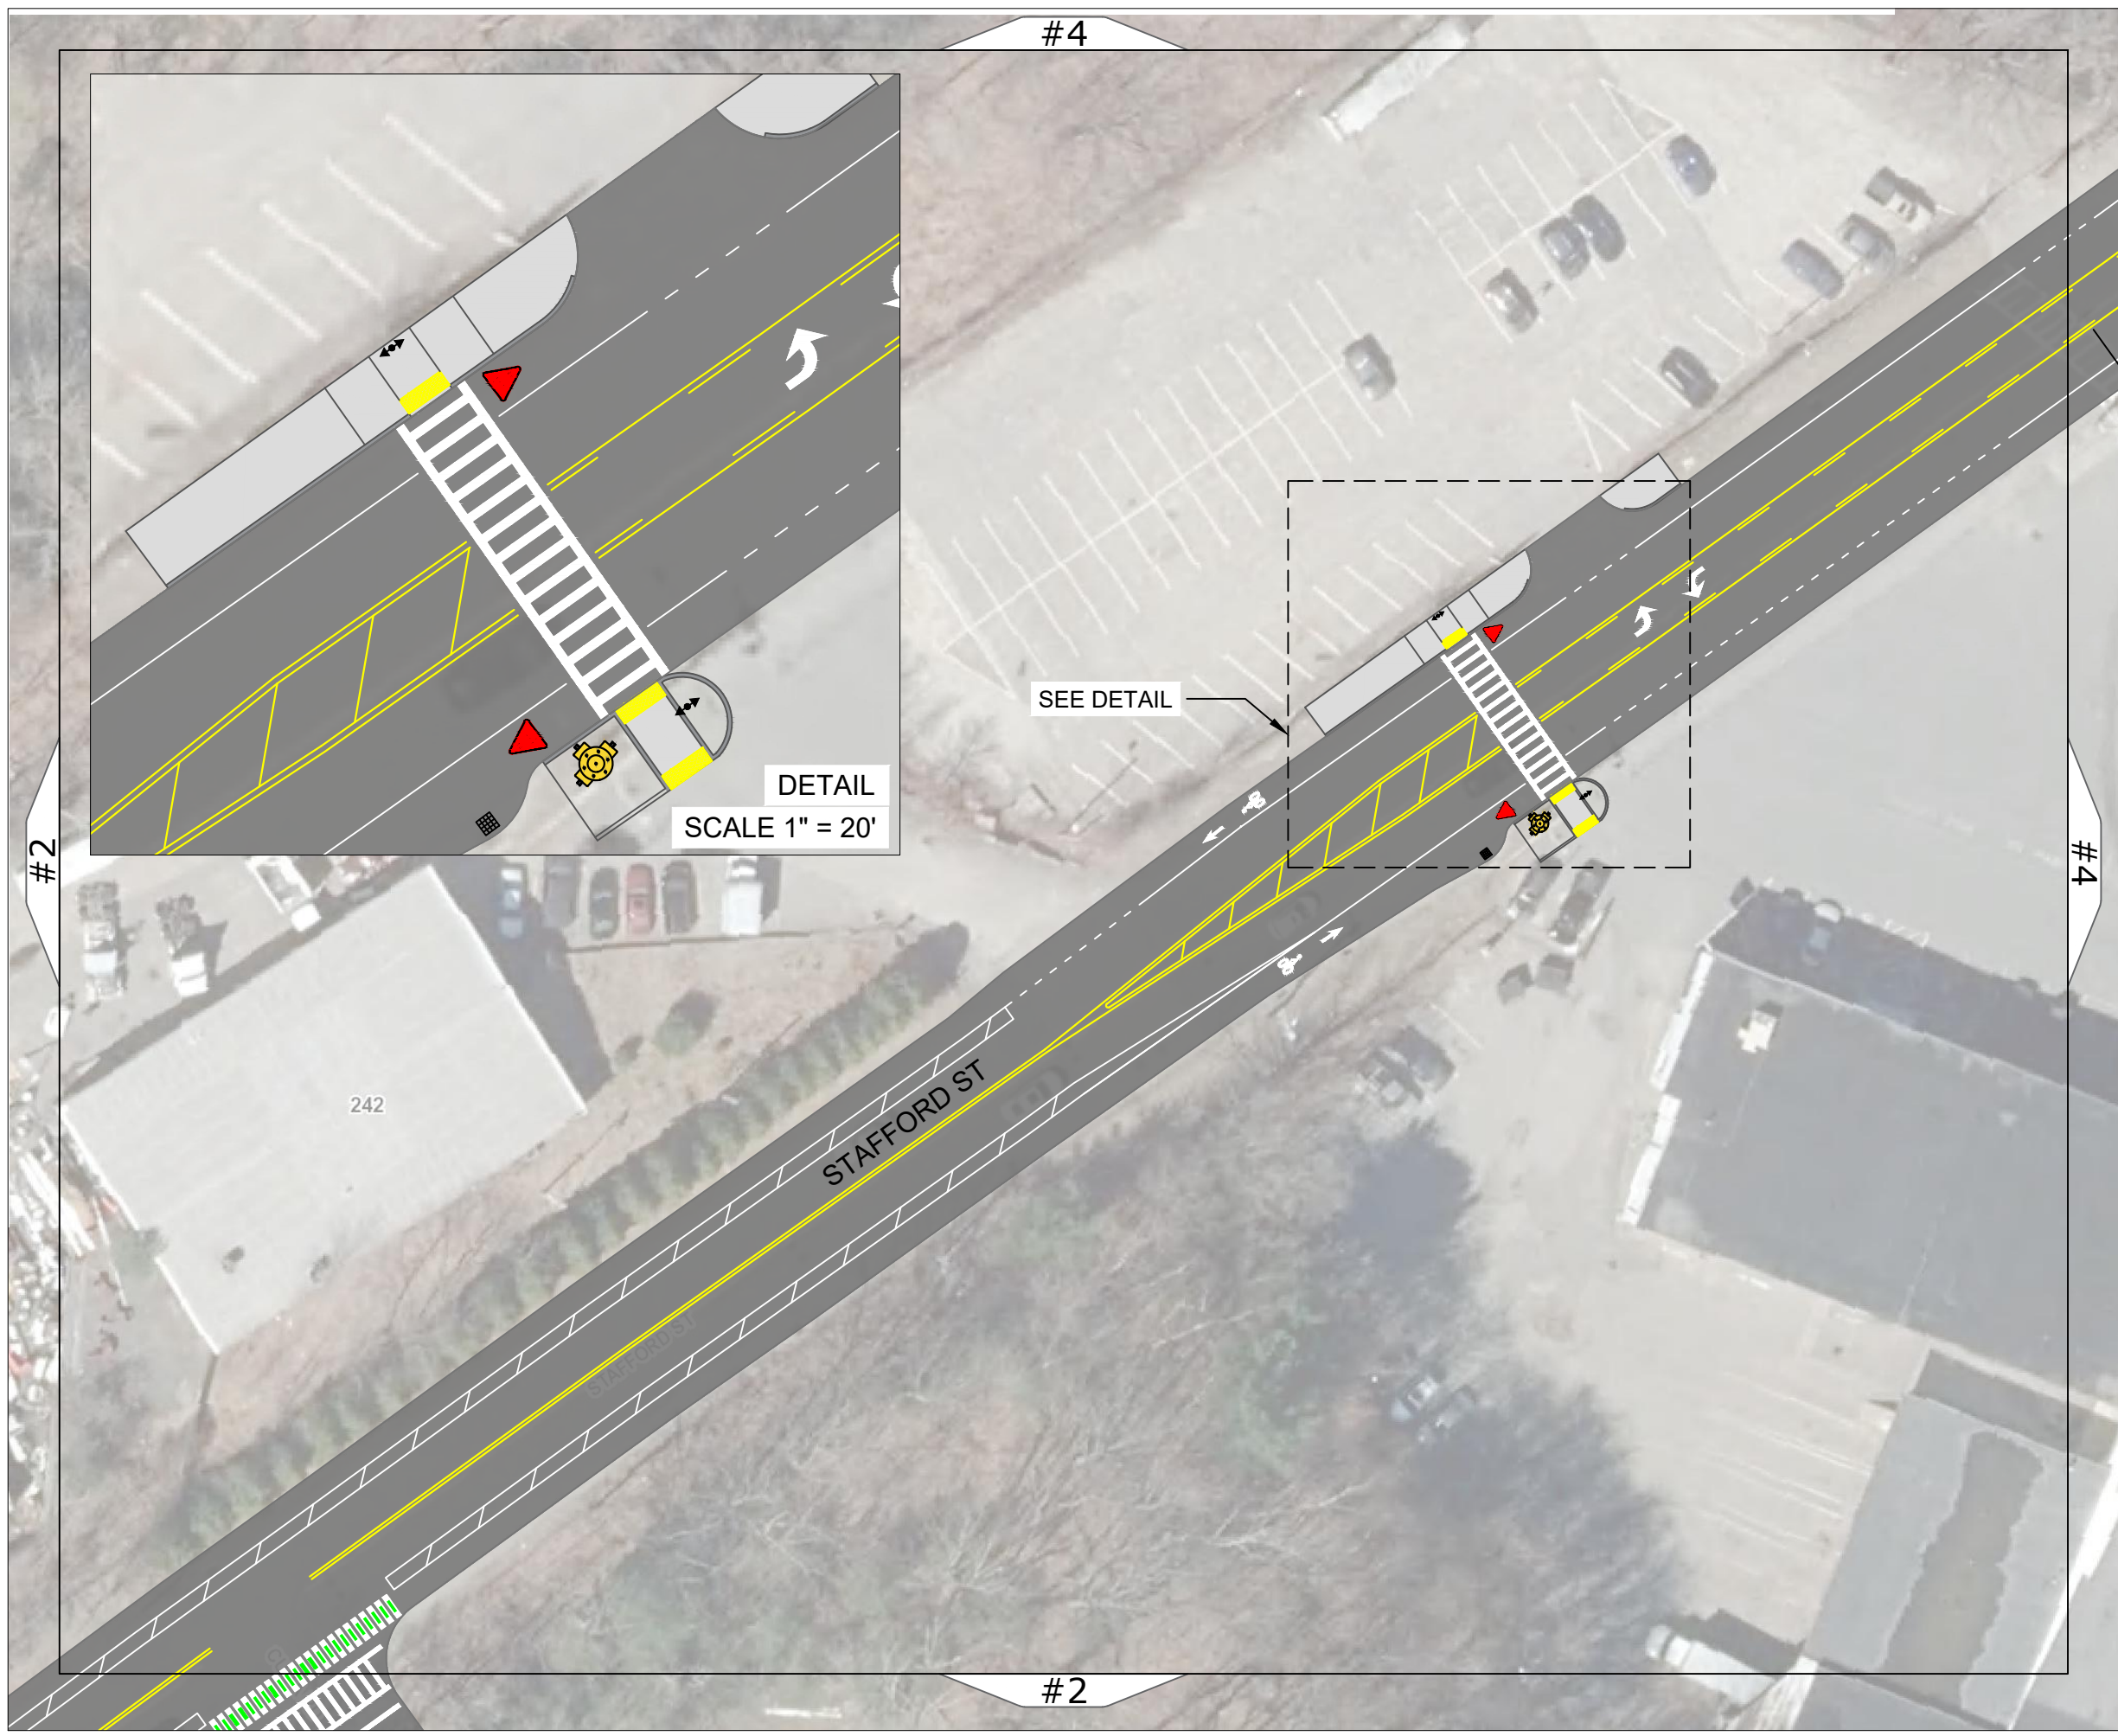

CITY OF
WORCESTER
DEPARTMENT OF
TRANSPORTATION
AND MOBILITY

PAVING PLAN
FOR
STAFFORD ST




NOTES

THIS IS A CONCEPT PLAN ONLY AND DID NOT INCLUDE FIELD SURVEY, UTILITY INFORMATION, OR RIGHT-OF-WAY RESEARCH. THE PROPOSED FEATURES ARE DEPICTED AS APPROXIMATE ONLY

DRAWN BY
PSC


DATE
3/6/2024

SHEET
S-3

 

REVISIONS

NO.	BY	DATE	DESCRIPTION

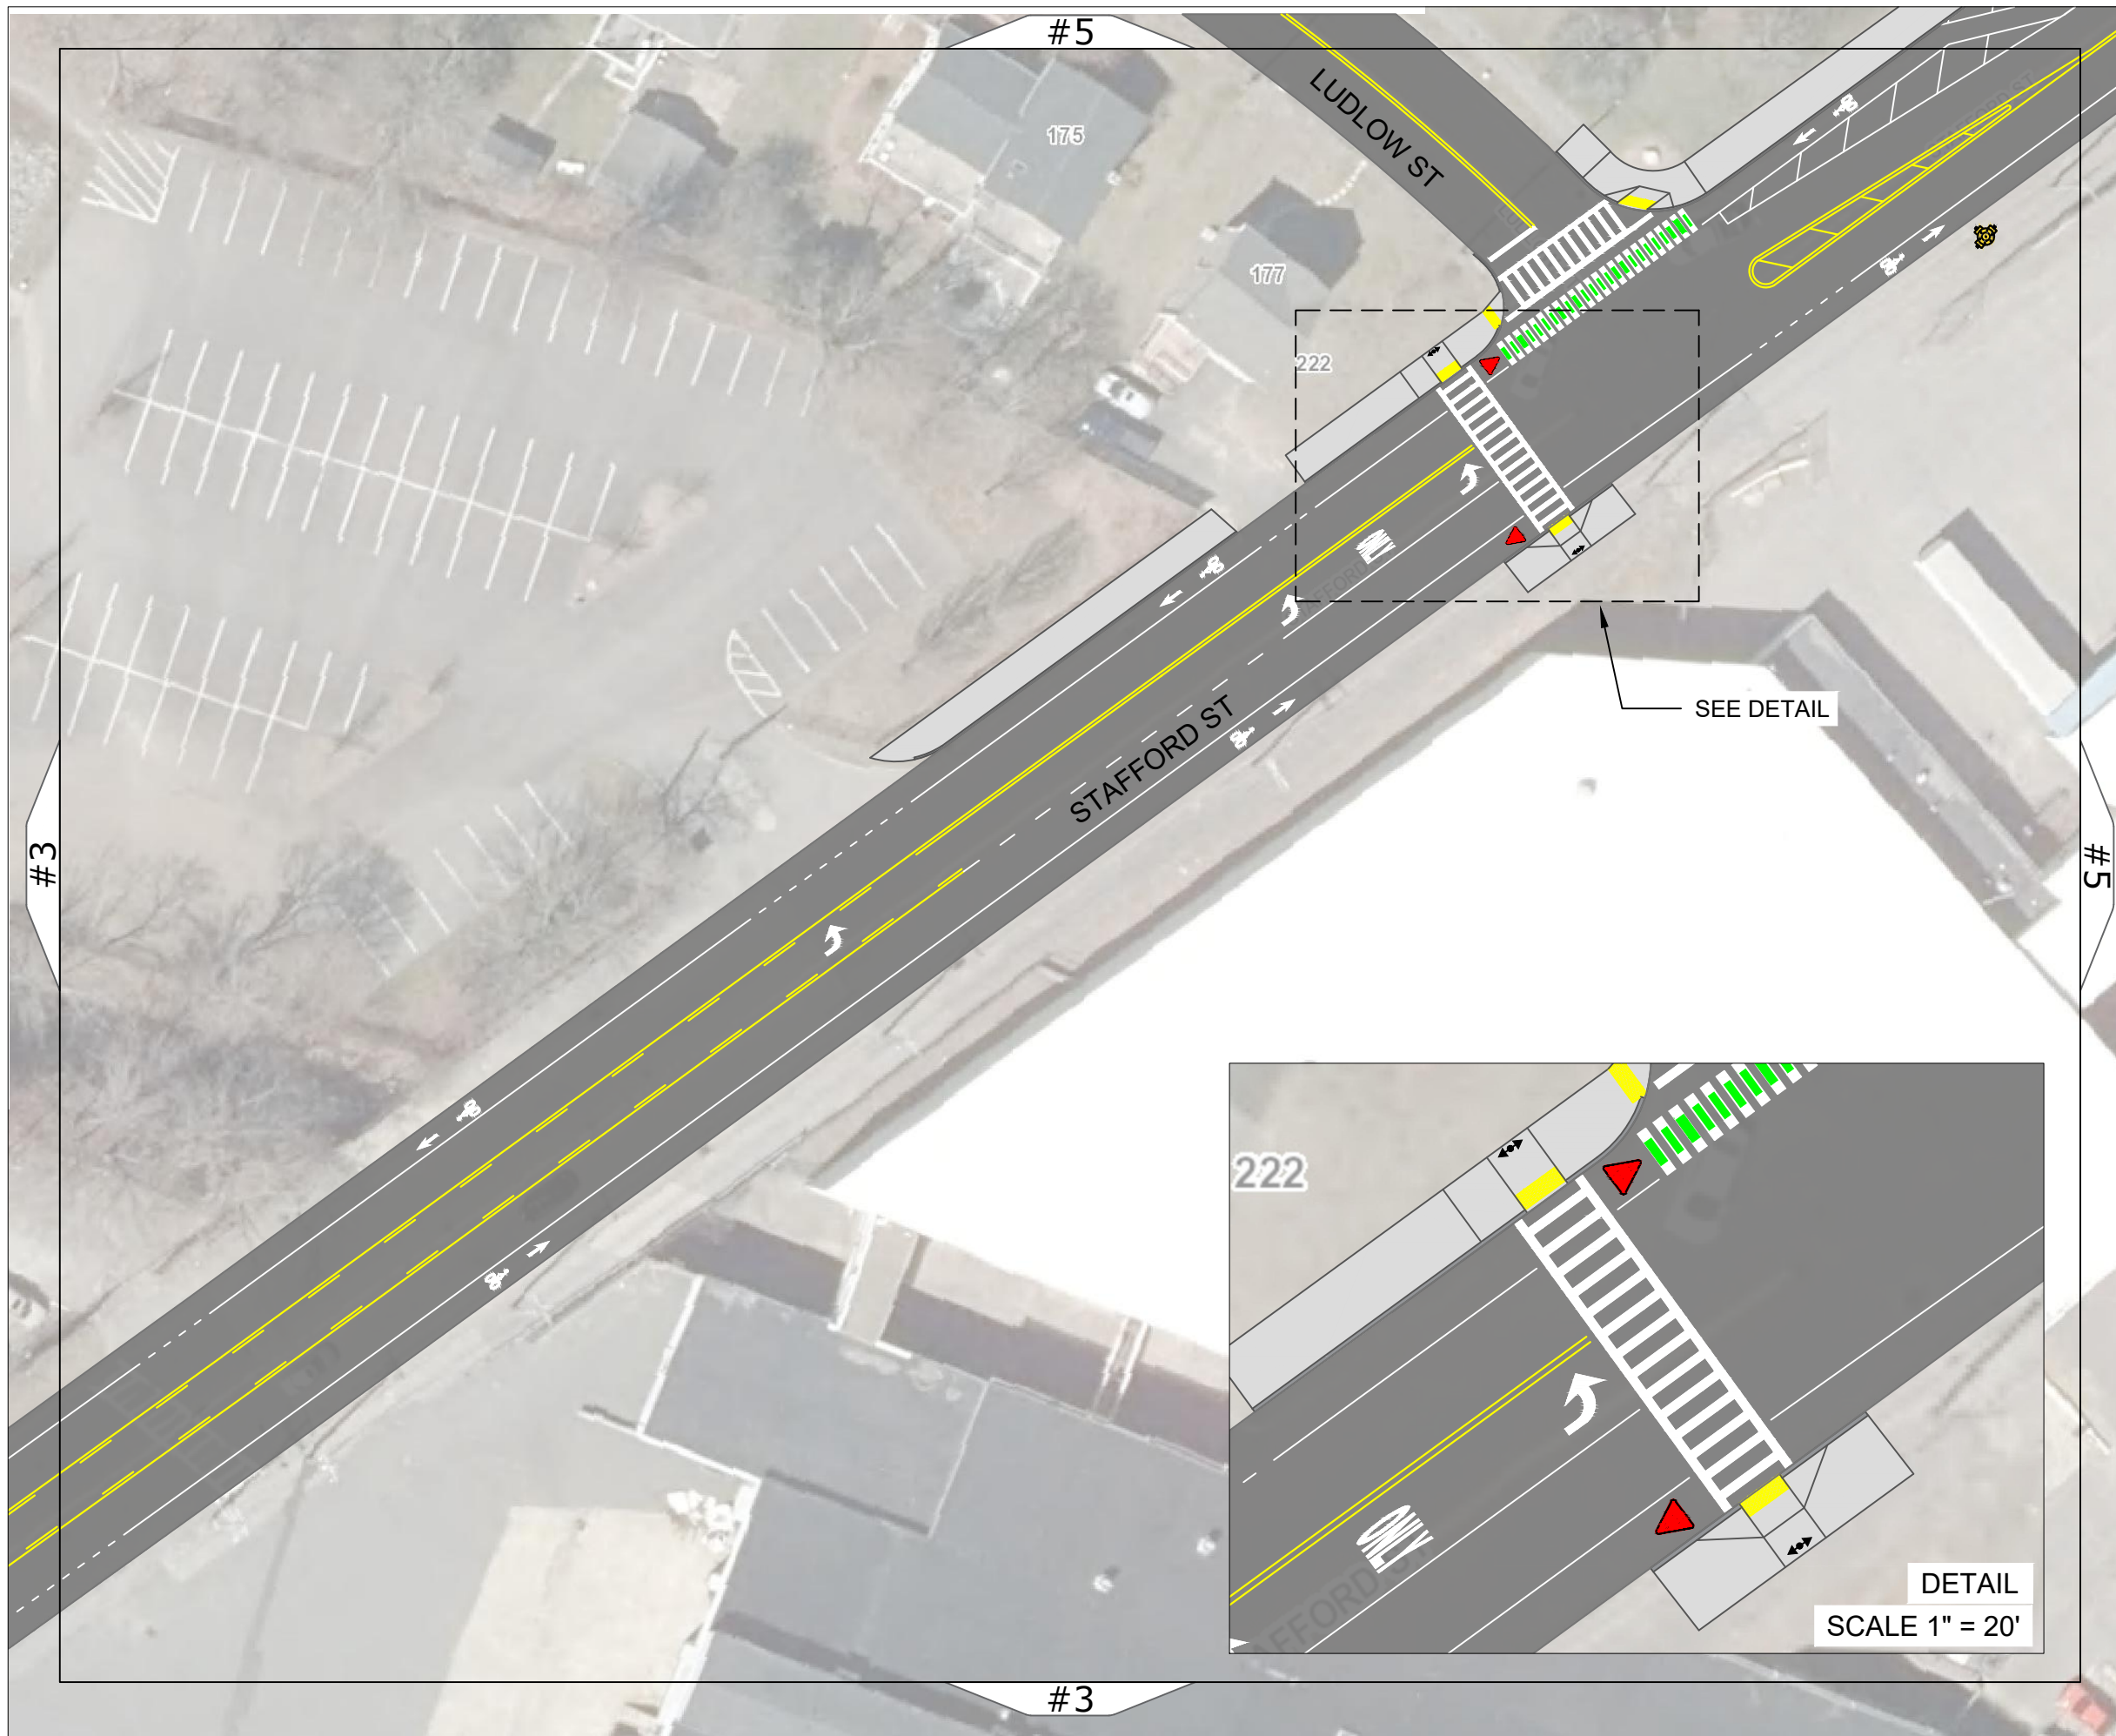

CITY OF
WORCESTER
DEPARTMENT OF
TRANSPORTATION
AND MOBILITY

PAVING PLAN
FOR
STAFFORD ST




NOTES

THIS IS A CONCEPT PLAN ONLY AND DID NOT INCLUDE FIELD SURVEY, UTILITY INFORMATION, OR RIGHT-OF-WAY RESEARCH. THE PROPOSED FEATURES ARE DEPICTED AS APPROXIMATE ONLY

DRAWN BY
PSC

DATE
3/6/2024

SHEET
S-4

 

SCALE: 1" = 40'

REVISIONS

NO.	BY	DATE	DESCRIPTION



CITY OF
WORCESTER
DEPARTMENT OF
TRANSPORTATION
AND MOBILITY

PAVING PLAN
FOR
STAFFORD ST




NOTES

THIS IS A CONCEPT PLAN ONLY AND DID NOT INCLUDE FIELD SURVEY, UTILITY INFORMATION, OR RIGHT-OF-WAY RESEARCH. THE PROPOSED FEATURES ARE DEPICTED AS APPROXIMATE ONLY

DRAWN BY
PSC

DATE
3/6/2024


SHEET
S-5

 

SCALE: 1" = 40'

REVISIONS

NO.	BY	DATE	DESCRIPTION

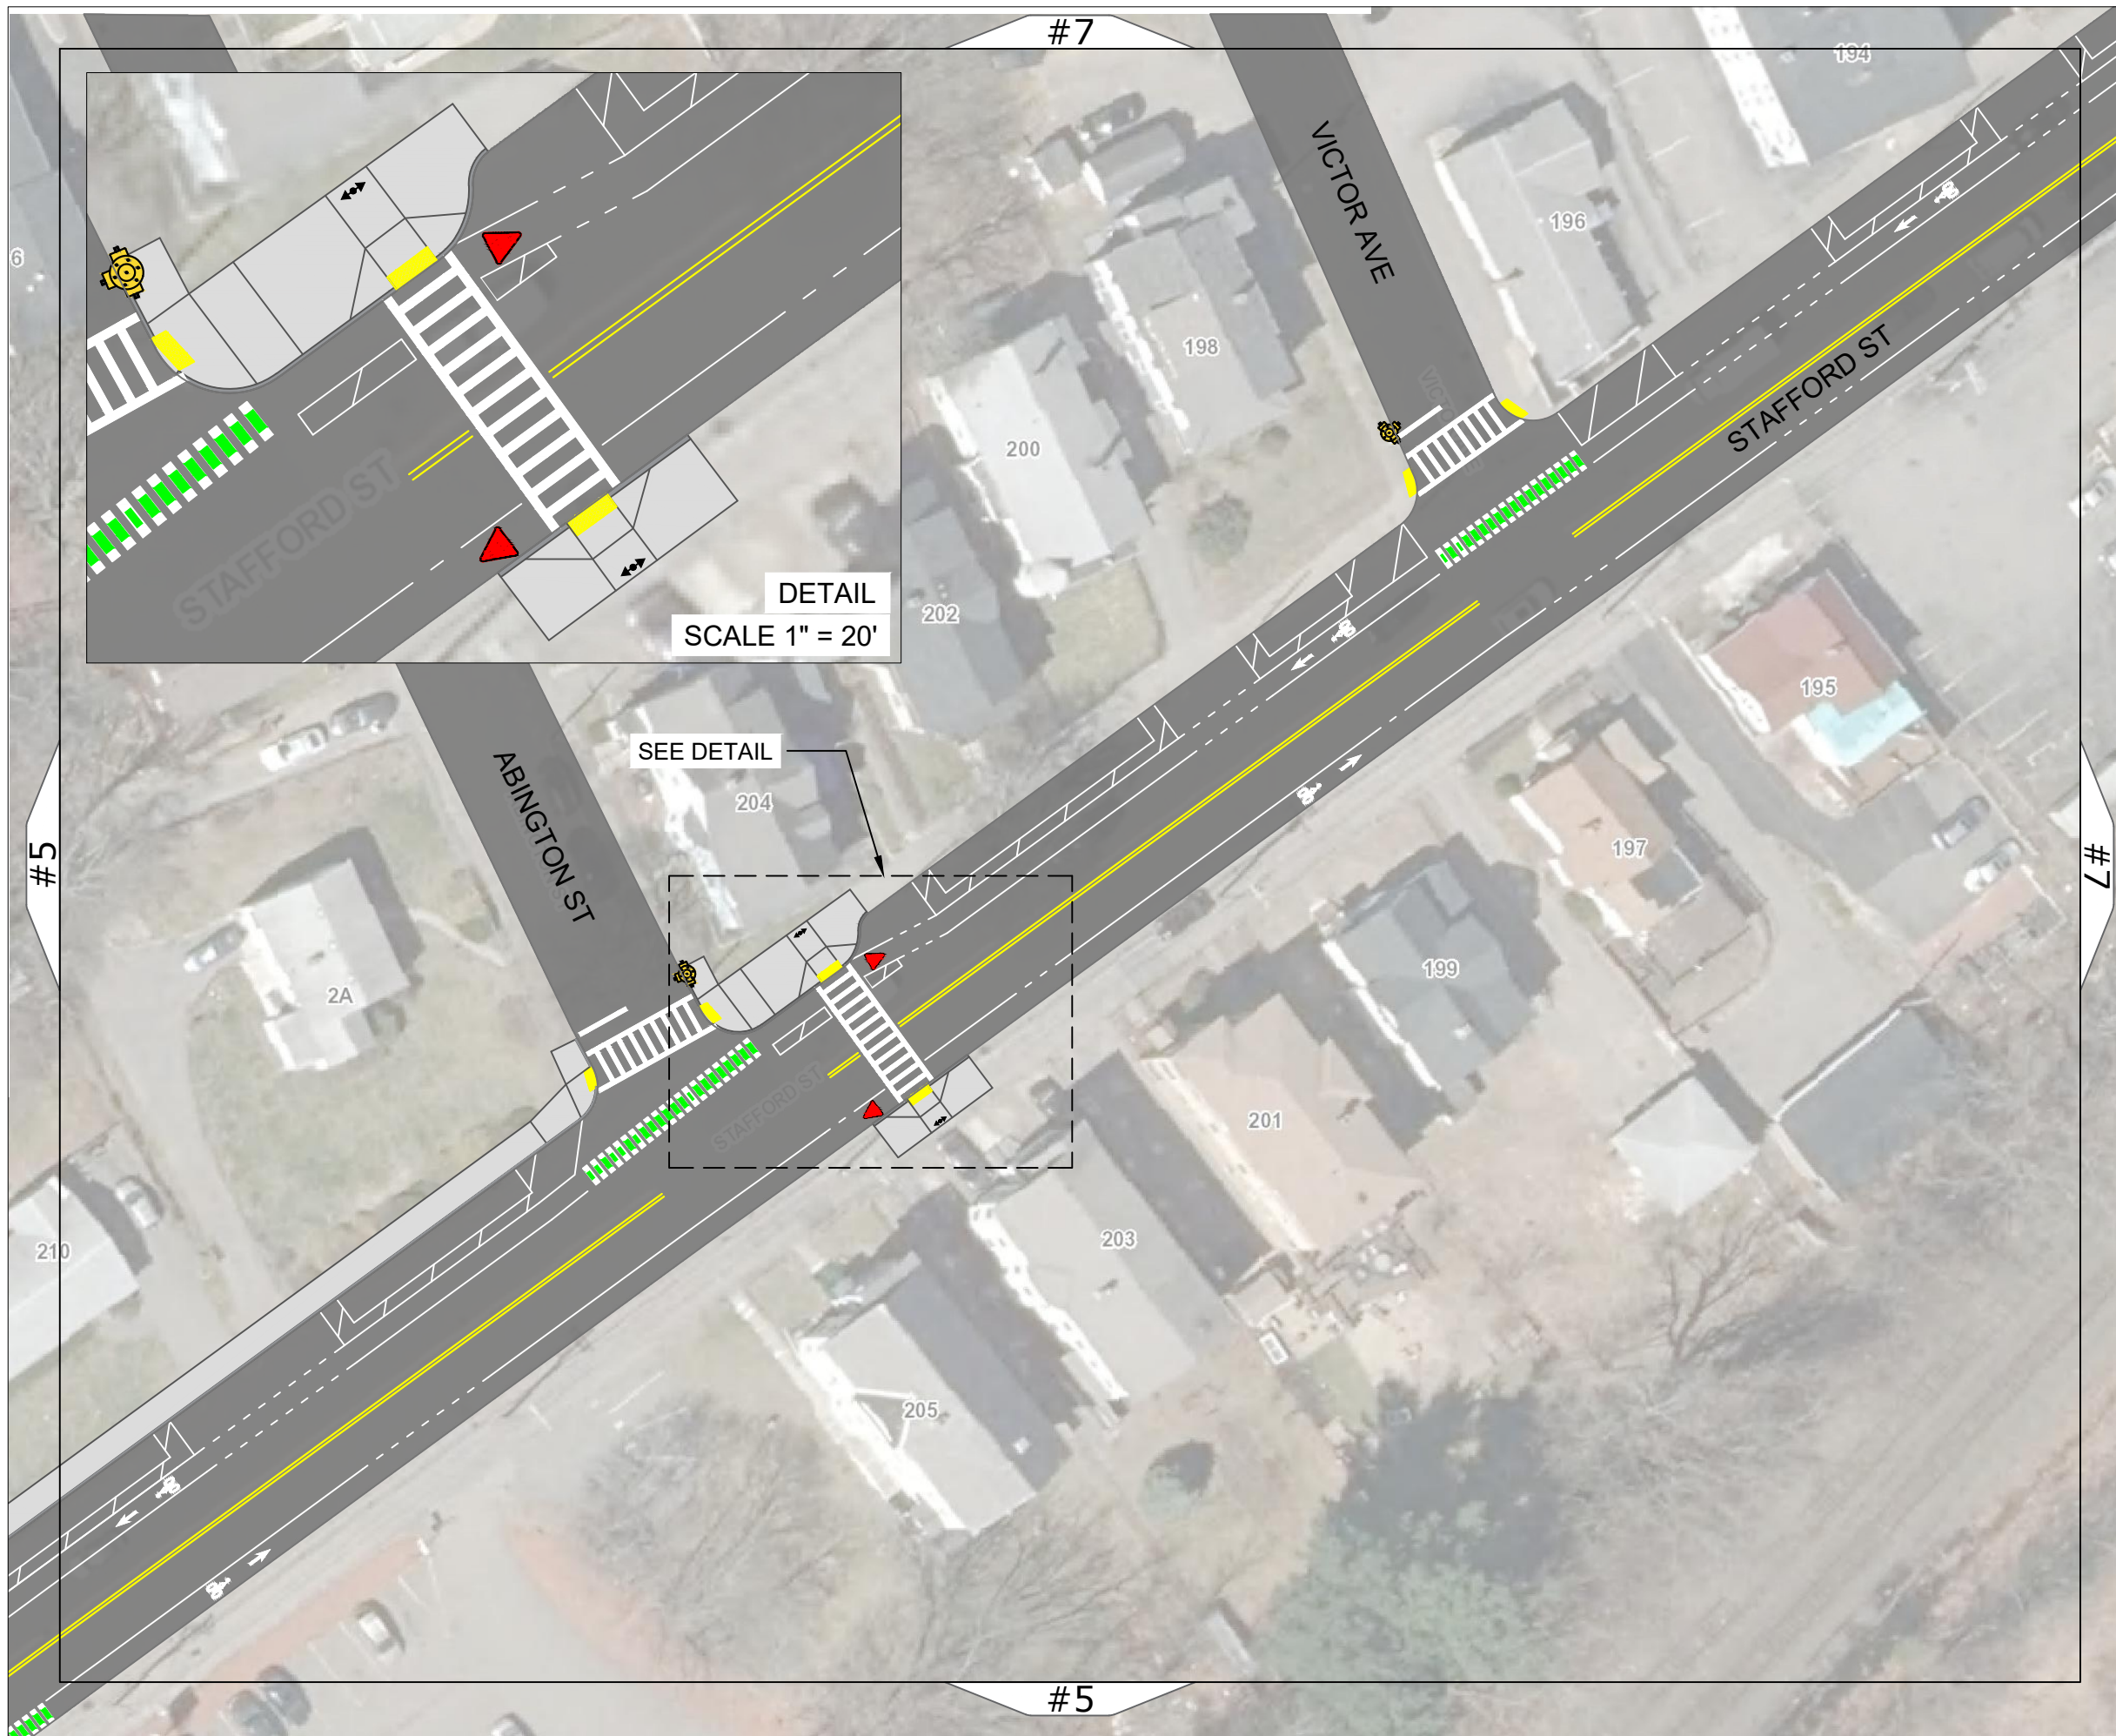

CITY OF
WORCESTER
DEPARTMENT OF
TRANSPORTATION
AND MOBILITY

PAVING PLAN
FOR
STAFFORD ST




NOTES

THIS IS A CONCEPT PLAN ONLY AND DID NOT INCLUDE FIELD SURVEY, UTILITY INFORMATION, OR RIGHT-OF-WAY RESEARCH. THE PROPOSED FEATURES ARE DEPICTED AS APPROXIMATE ONLY

DRAWN BY
PSC

DATE
3/6/2024


SHEET
S-6

 

SCALE: 1" = 40'

REVISIONS

NO.	BY	DATE	DESCRIPTION

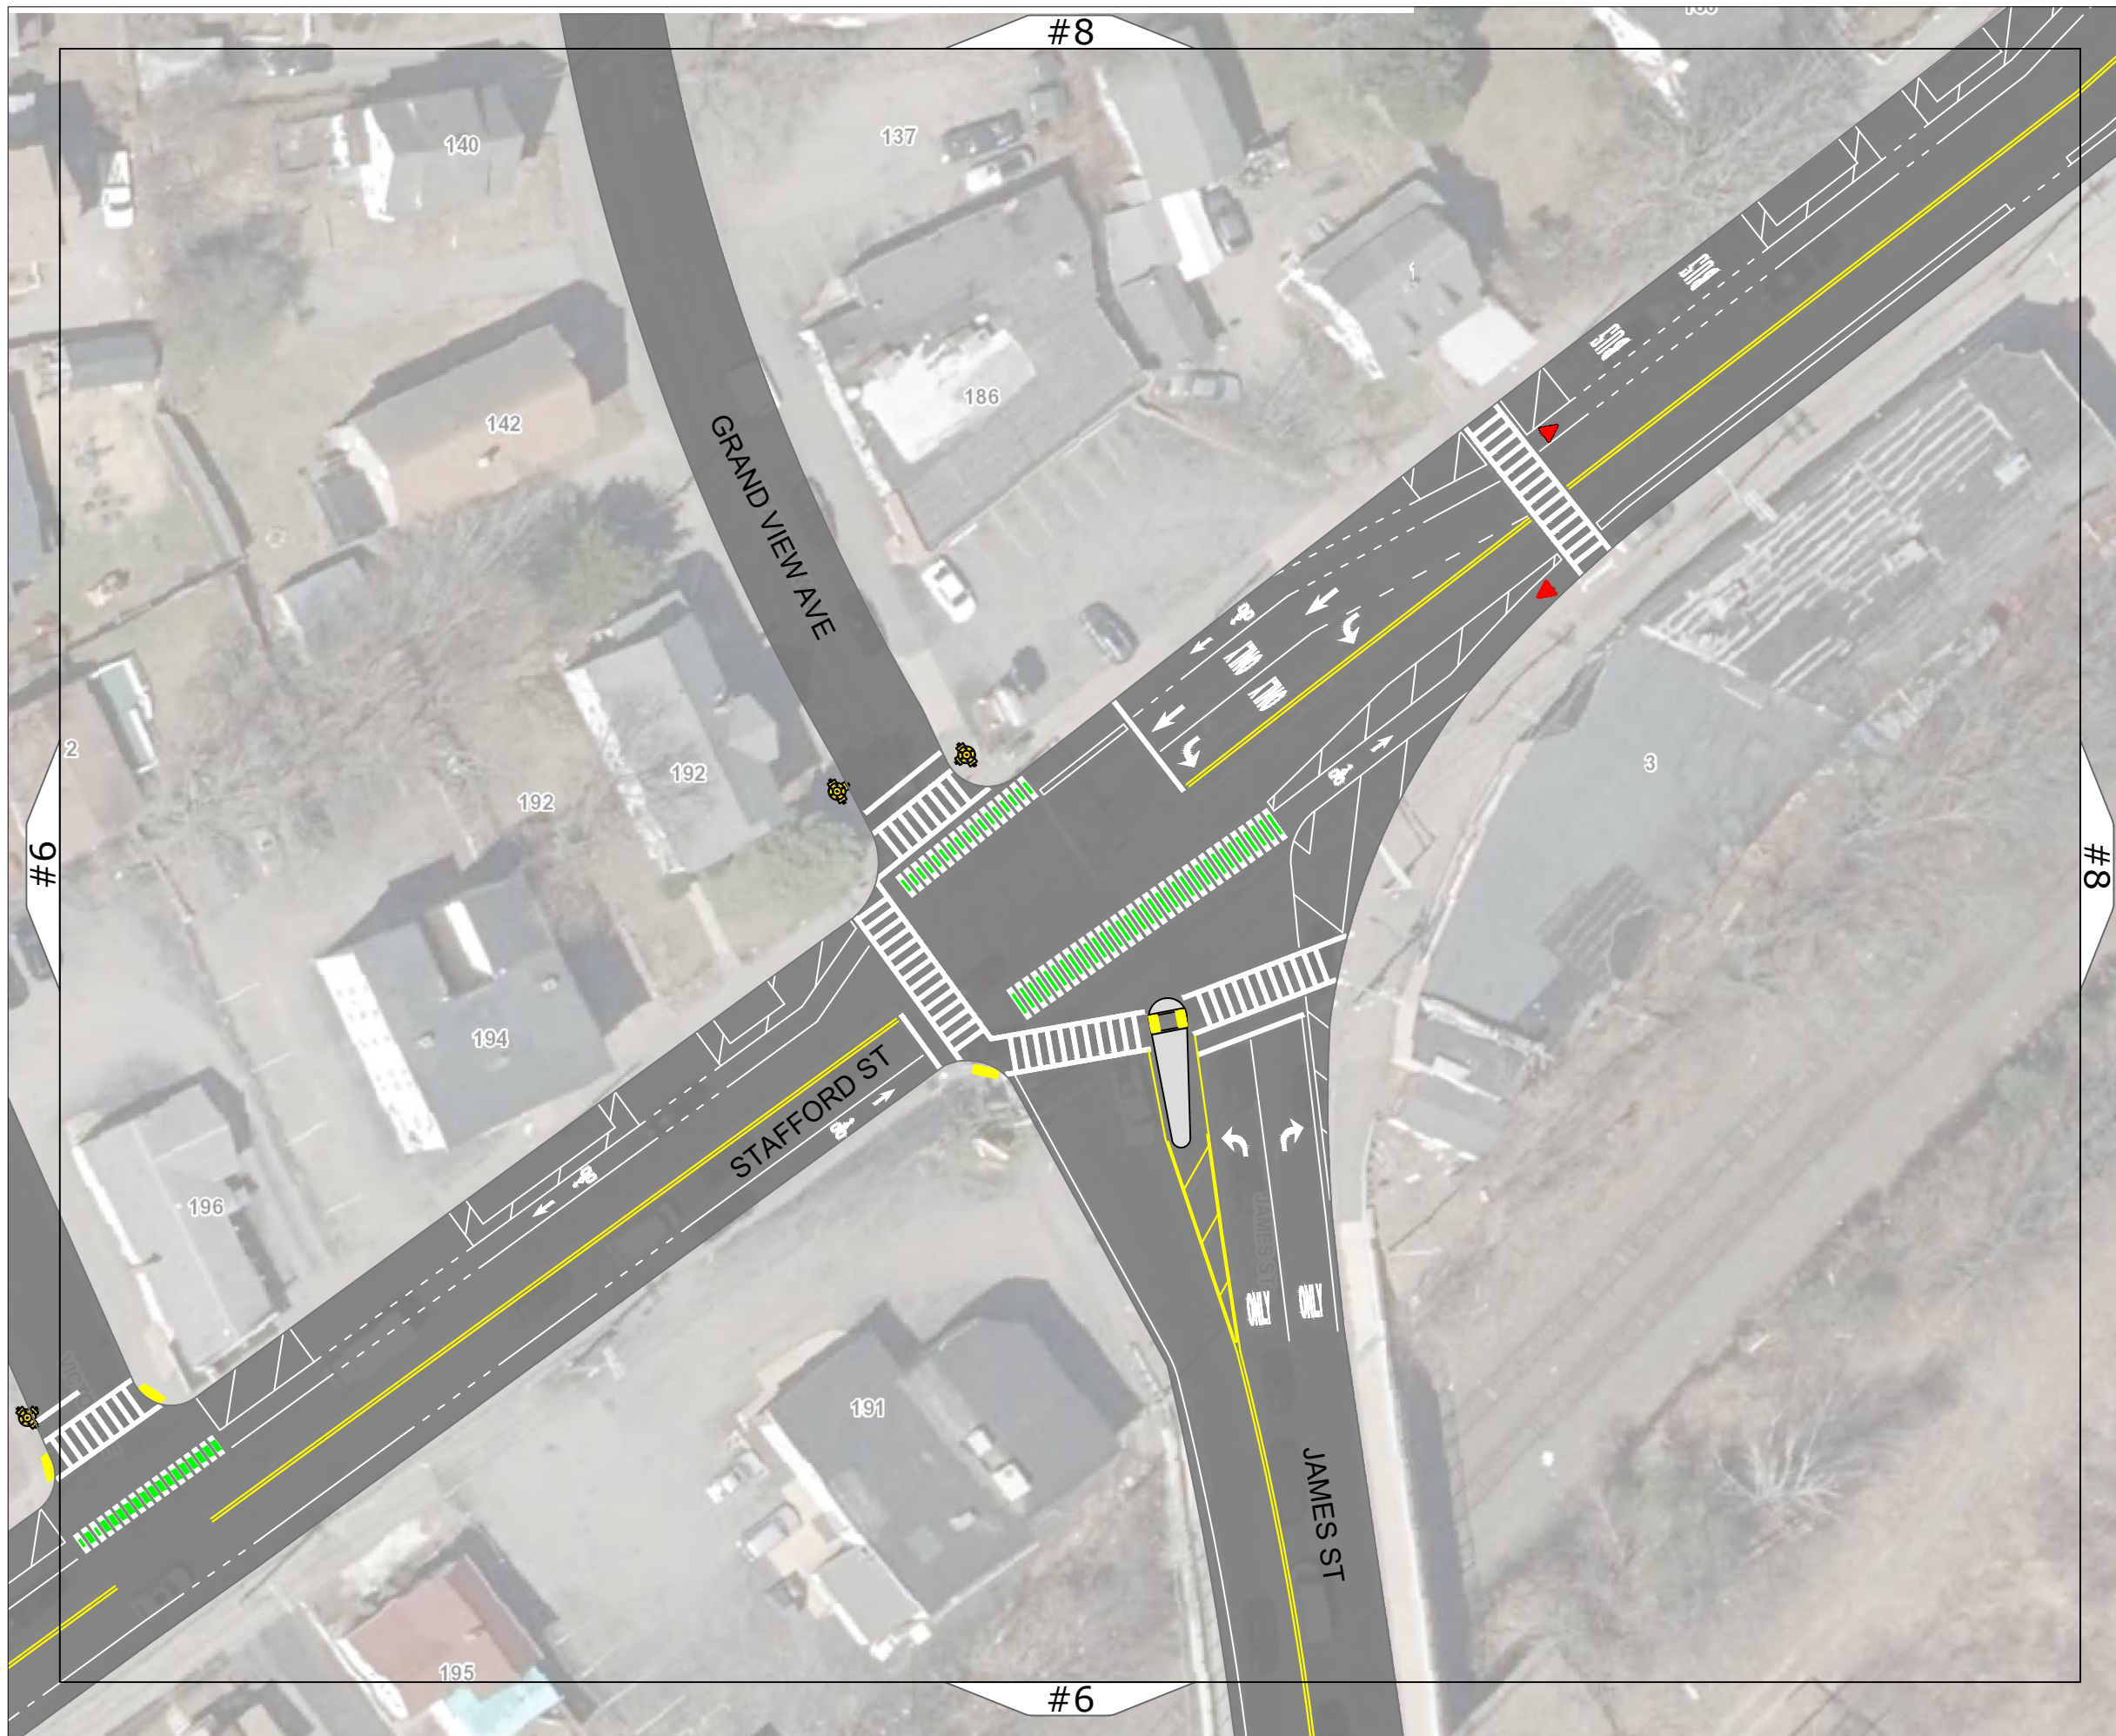

CITY OF
WORCESTER
DEPARTMENT OF
TRANSPORTATION
AND MOBILITY

PAVING PLAN
FOR
STAFFORD ST




NOTES

THIS IS A CONCEPT PLAN ONLY AND DID NOT INCLUDE FIELD SURVEY, UTILITY INFORMATION, OR RIGHT-OF-WAY RESEARCH. THE PROPOSED FEATURES ARE DEPICTED AS APPROXIMATE ONLY

DRAWN BY
PSC

DATE
3/6/2024

SHEET
S-7

 

SCALE: 1" = 40'

REVISIONS

NO.	BY	DATE	DESCRIPTION



CITY OF
WORCESTER
DEPARTMENT OF
TRANSPORTATION
AND MOBILITY

PAVING PLAN
FOR
STAFFORD ST




NOTES

THIS IS A CONCEPT PLAN ONLY AND DID NOT INCLUDE FIELD SURVEY, UTILITY INFORMATION, OR RIGHT-OF-WAY RESEARCH. THE PROPOSED FEATURES ARE DEPICTED AS APPROXIMATE ONLY

DRAWN BY
PSC

DATE
3/6/2024


SHEET
S-8

 

SCALE: 1" = 40'

REVISIONS

NO.	BY	DATE	DESCRIPTION

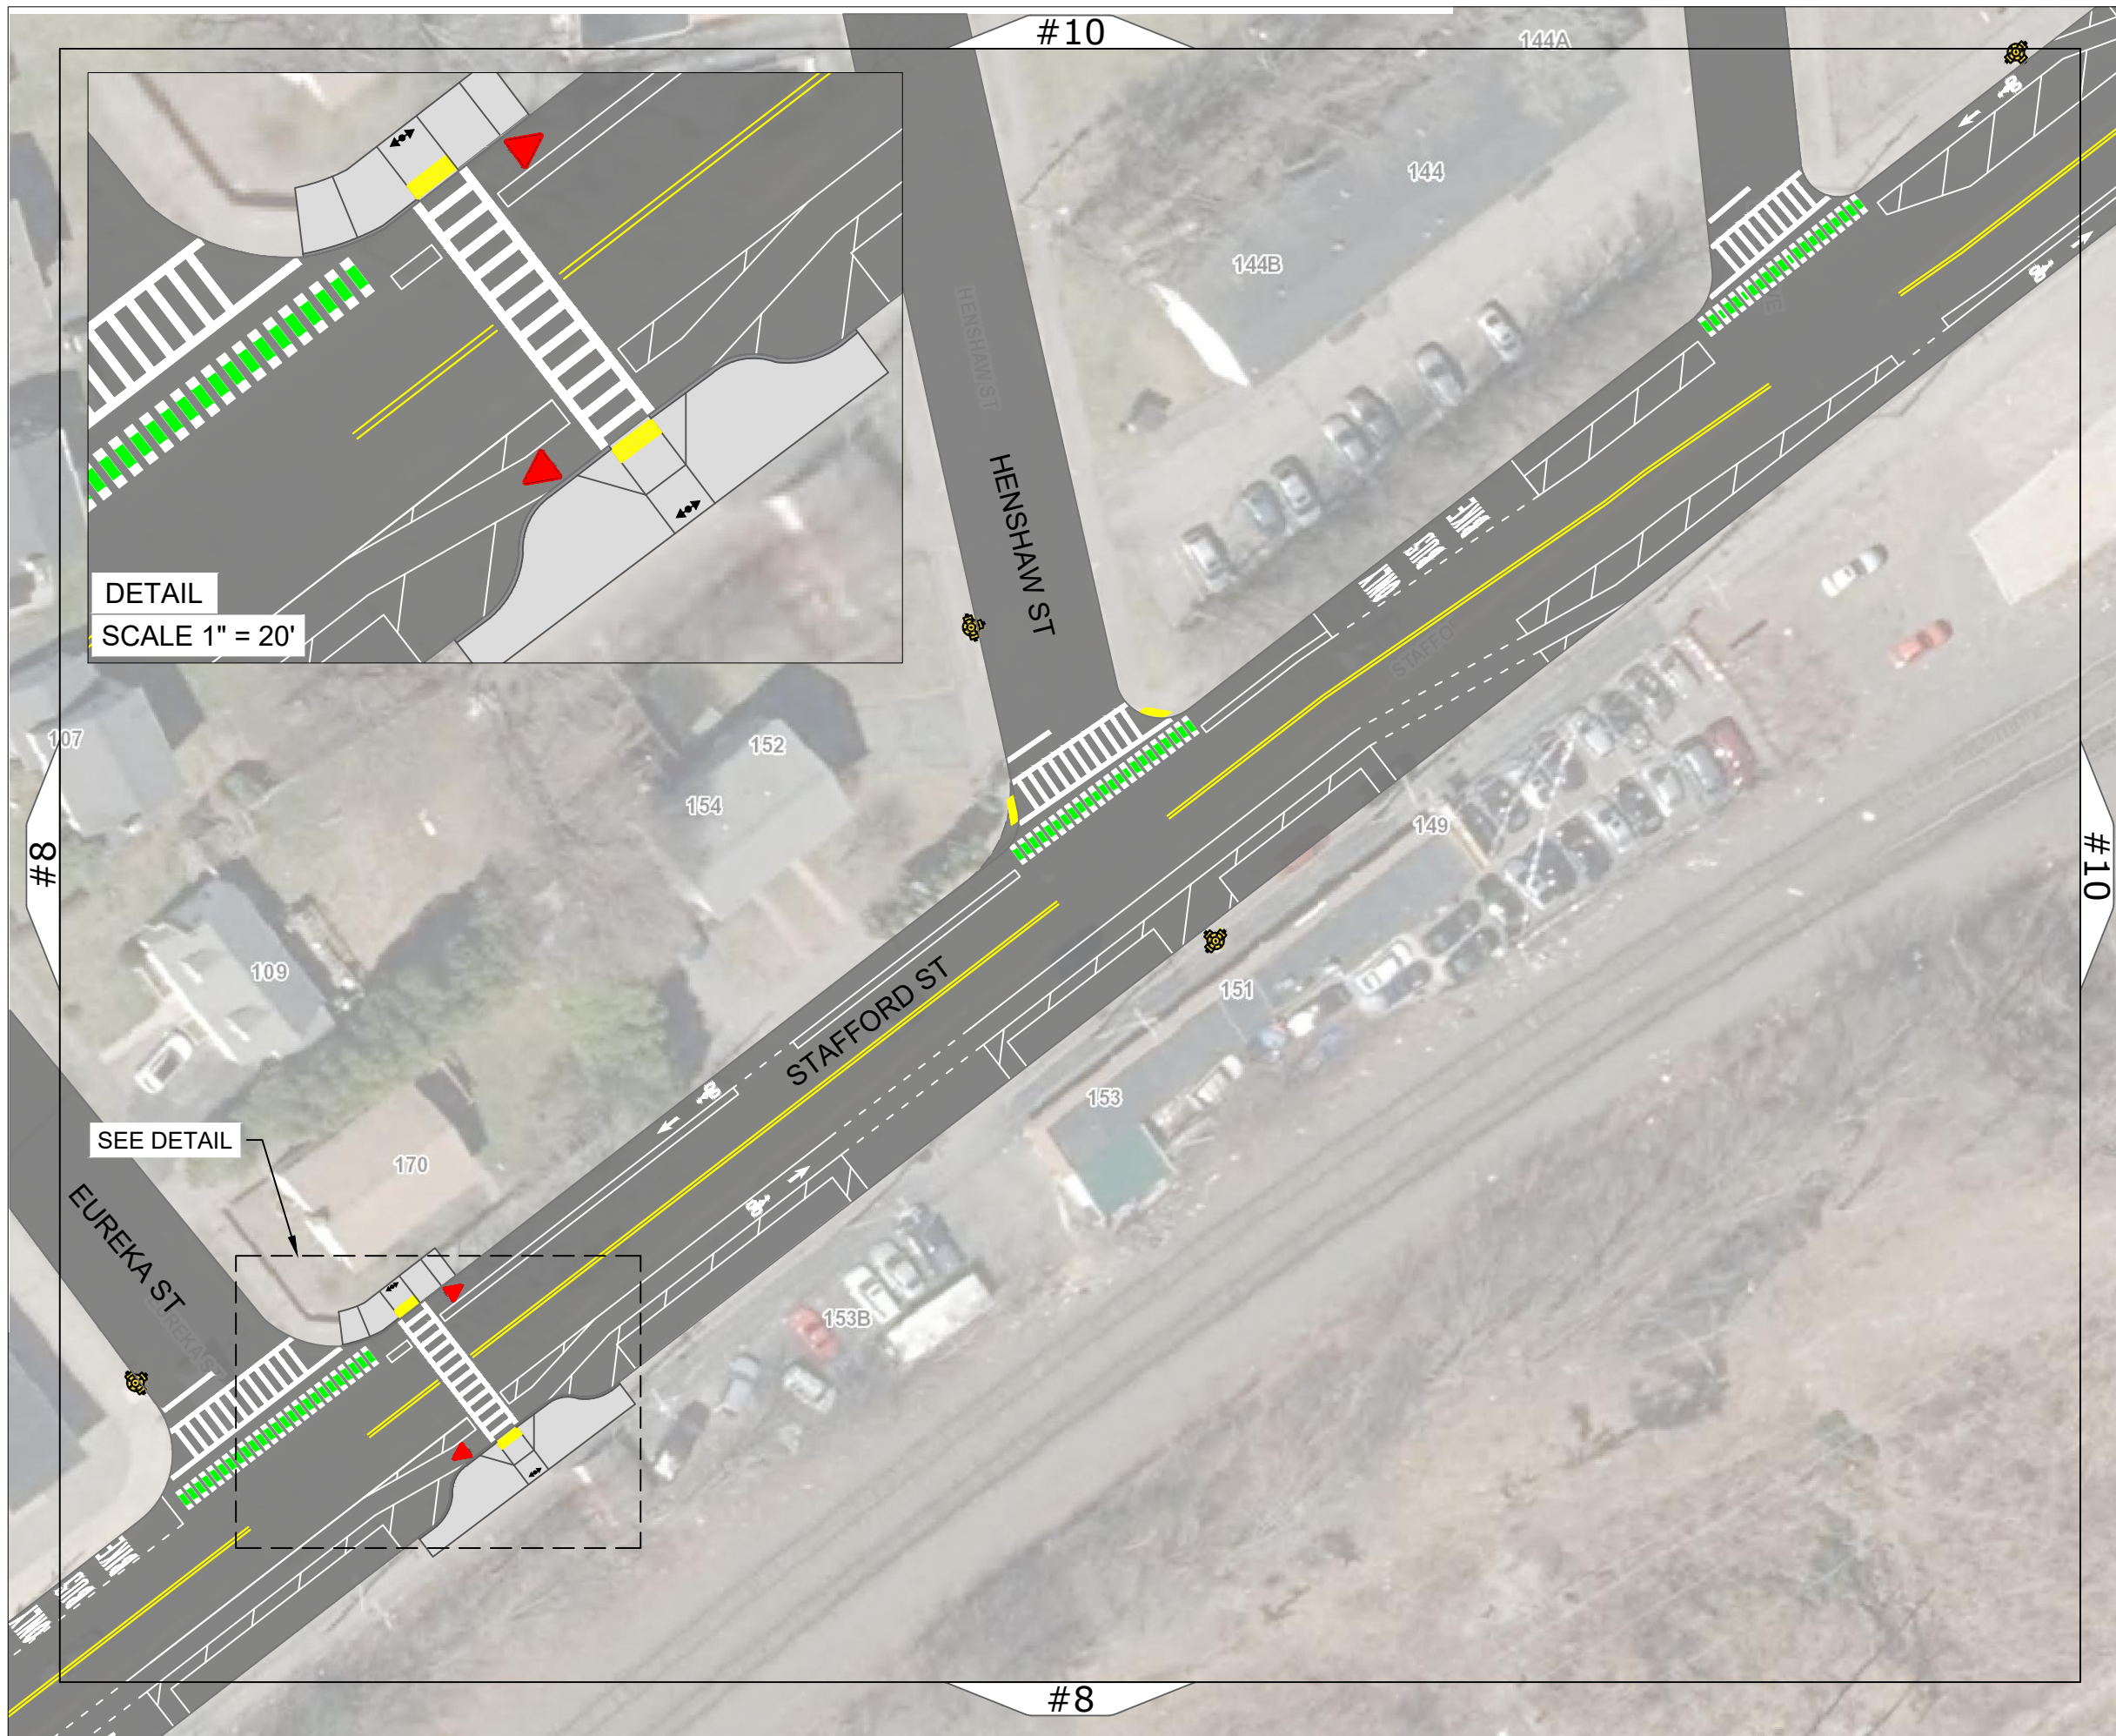

CITY OF
 WORCESTER
 DEPARTMENT OF
 TRANSPORTATION
 AND MOBILITY

PAVING PLAN
 FOR
 STAFFORD ST




NOTES
 THIS IS A CONCEPT PLAN ONLY
 AND DID NOT INCLUDE FIELD
 SURVEY, UTILITY INFORMATION,
 OR RIGHT-OF-WAY RESEARCH.
 THE PROPOSED FEATURES ARE
 DEPICTED AS APPROXIMATE ONLY

DRAWN BY
 PSC

DATE
 3/6/2024

SHEET
 S-9

 

REVISIONS

NO.	BY	DATE	DESCRIPTION



CITY OF
WORCESTER
DEPARTMENT OF
TRANSPORTATION
AND MOBILITY

PAVING PLAN
FOR
STAFFORD ST




NOTES

THIS IS A CONCEPT PLAN ONLY AND DID NOT INCLUDE FIELD SURVEY, UTILITY INFORMATION, OR RIGHT-OF-WAY RESEARCH. THE PROPOSED FEATURES ARE DEPICTED AS APPROXIMATE ONLY

DRAWN BY
PSC

DATE
3/6/2024


SHEET
S-10

 

SCALE: 1" = 40'

REVISIONS

NO.	BY	DATE	DESCRIPTION

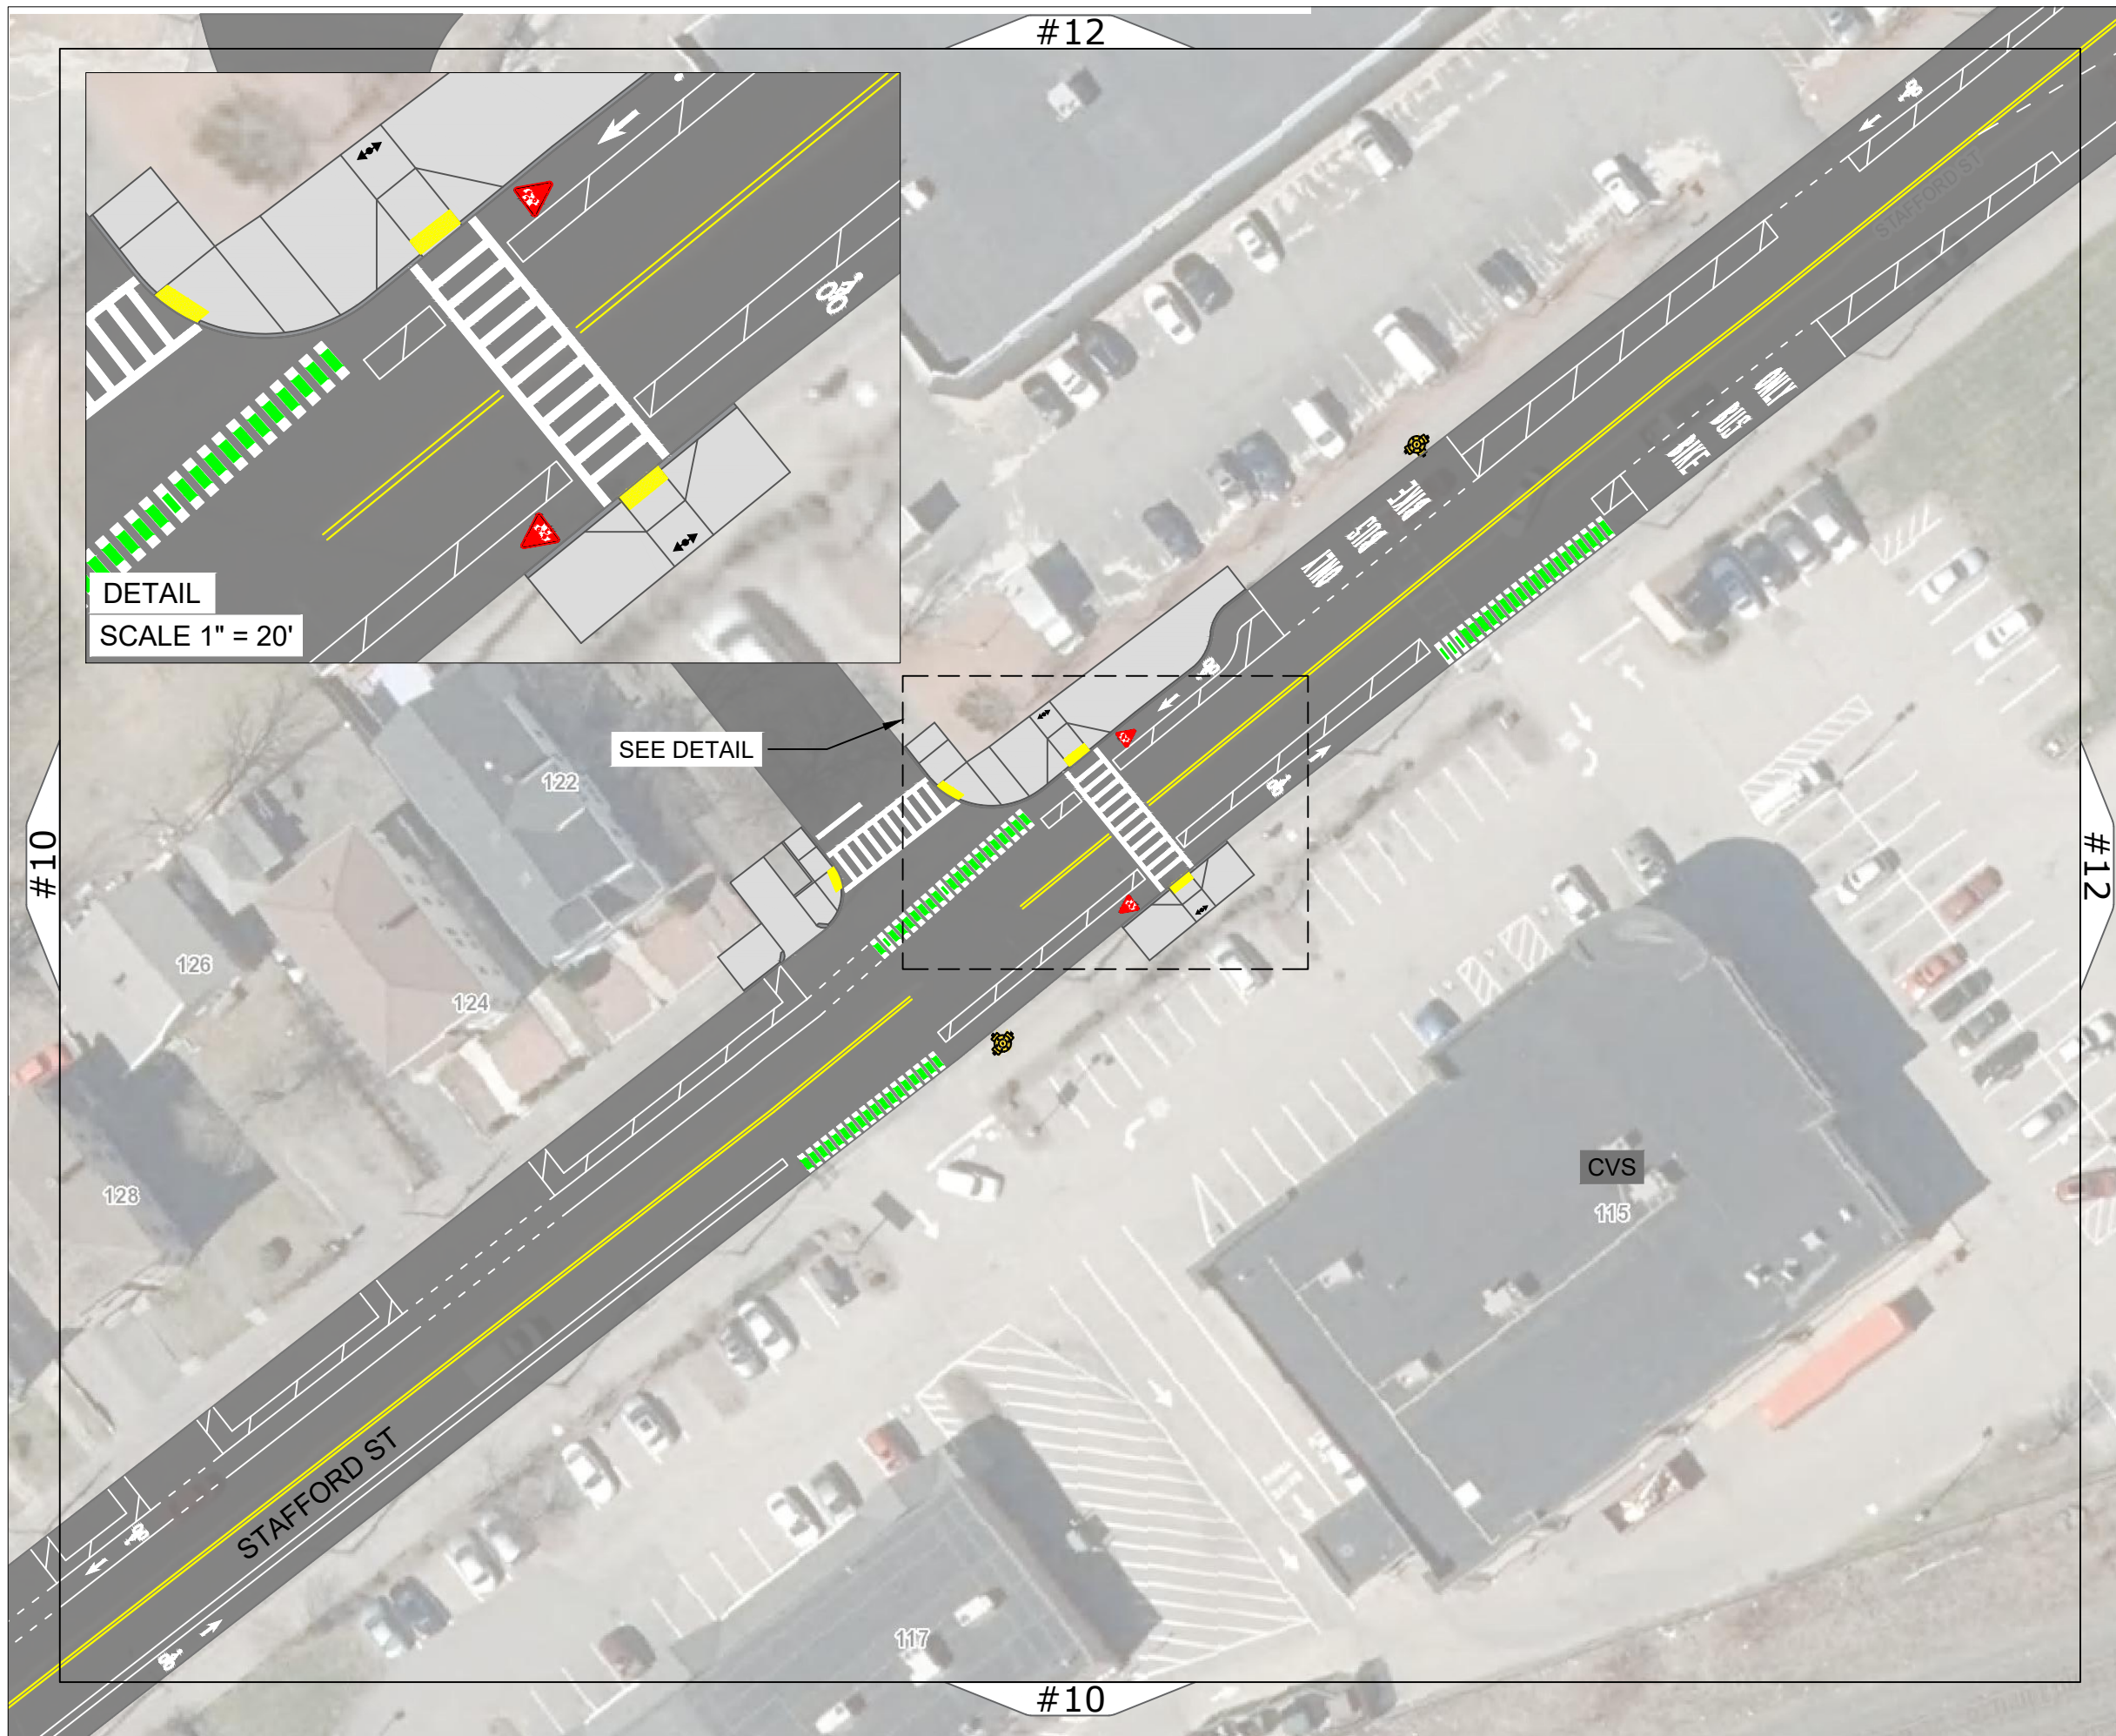

DETAIL
SCALE 1" = 20'

SEE DETAIL

CITY OF
WORCESTER
DEPARTMENT OF
TRANSPORTATION
AND MOBILITY

PAVING PLAN
FOR
STAFFORD ST




NOTES

THIS IS A CONCEPT PLAN ONLY AND DID NOT INCLUDE FIELD SURVEY, UTILITY INFORMATION, OR RIGHT-OF-WAY RESEARCH. THE PROPOSED FEATURES ARE DEPICTED AS APPROXIMATE ONLY

DRAWN BY
PSC

DATE
3/6/2024


SHEET
S-11

 

SCALE: 1" = 40'

REVISIONS

NO.	BY	DATE	DESCRIPTION

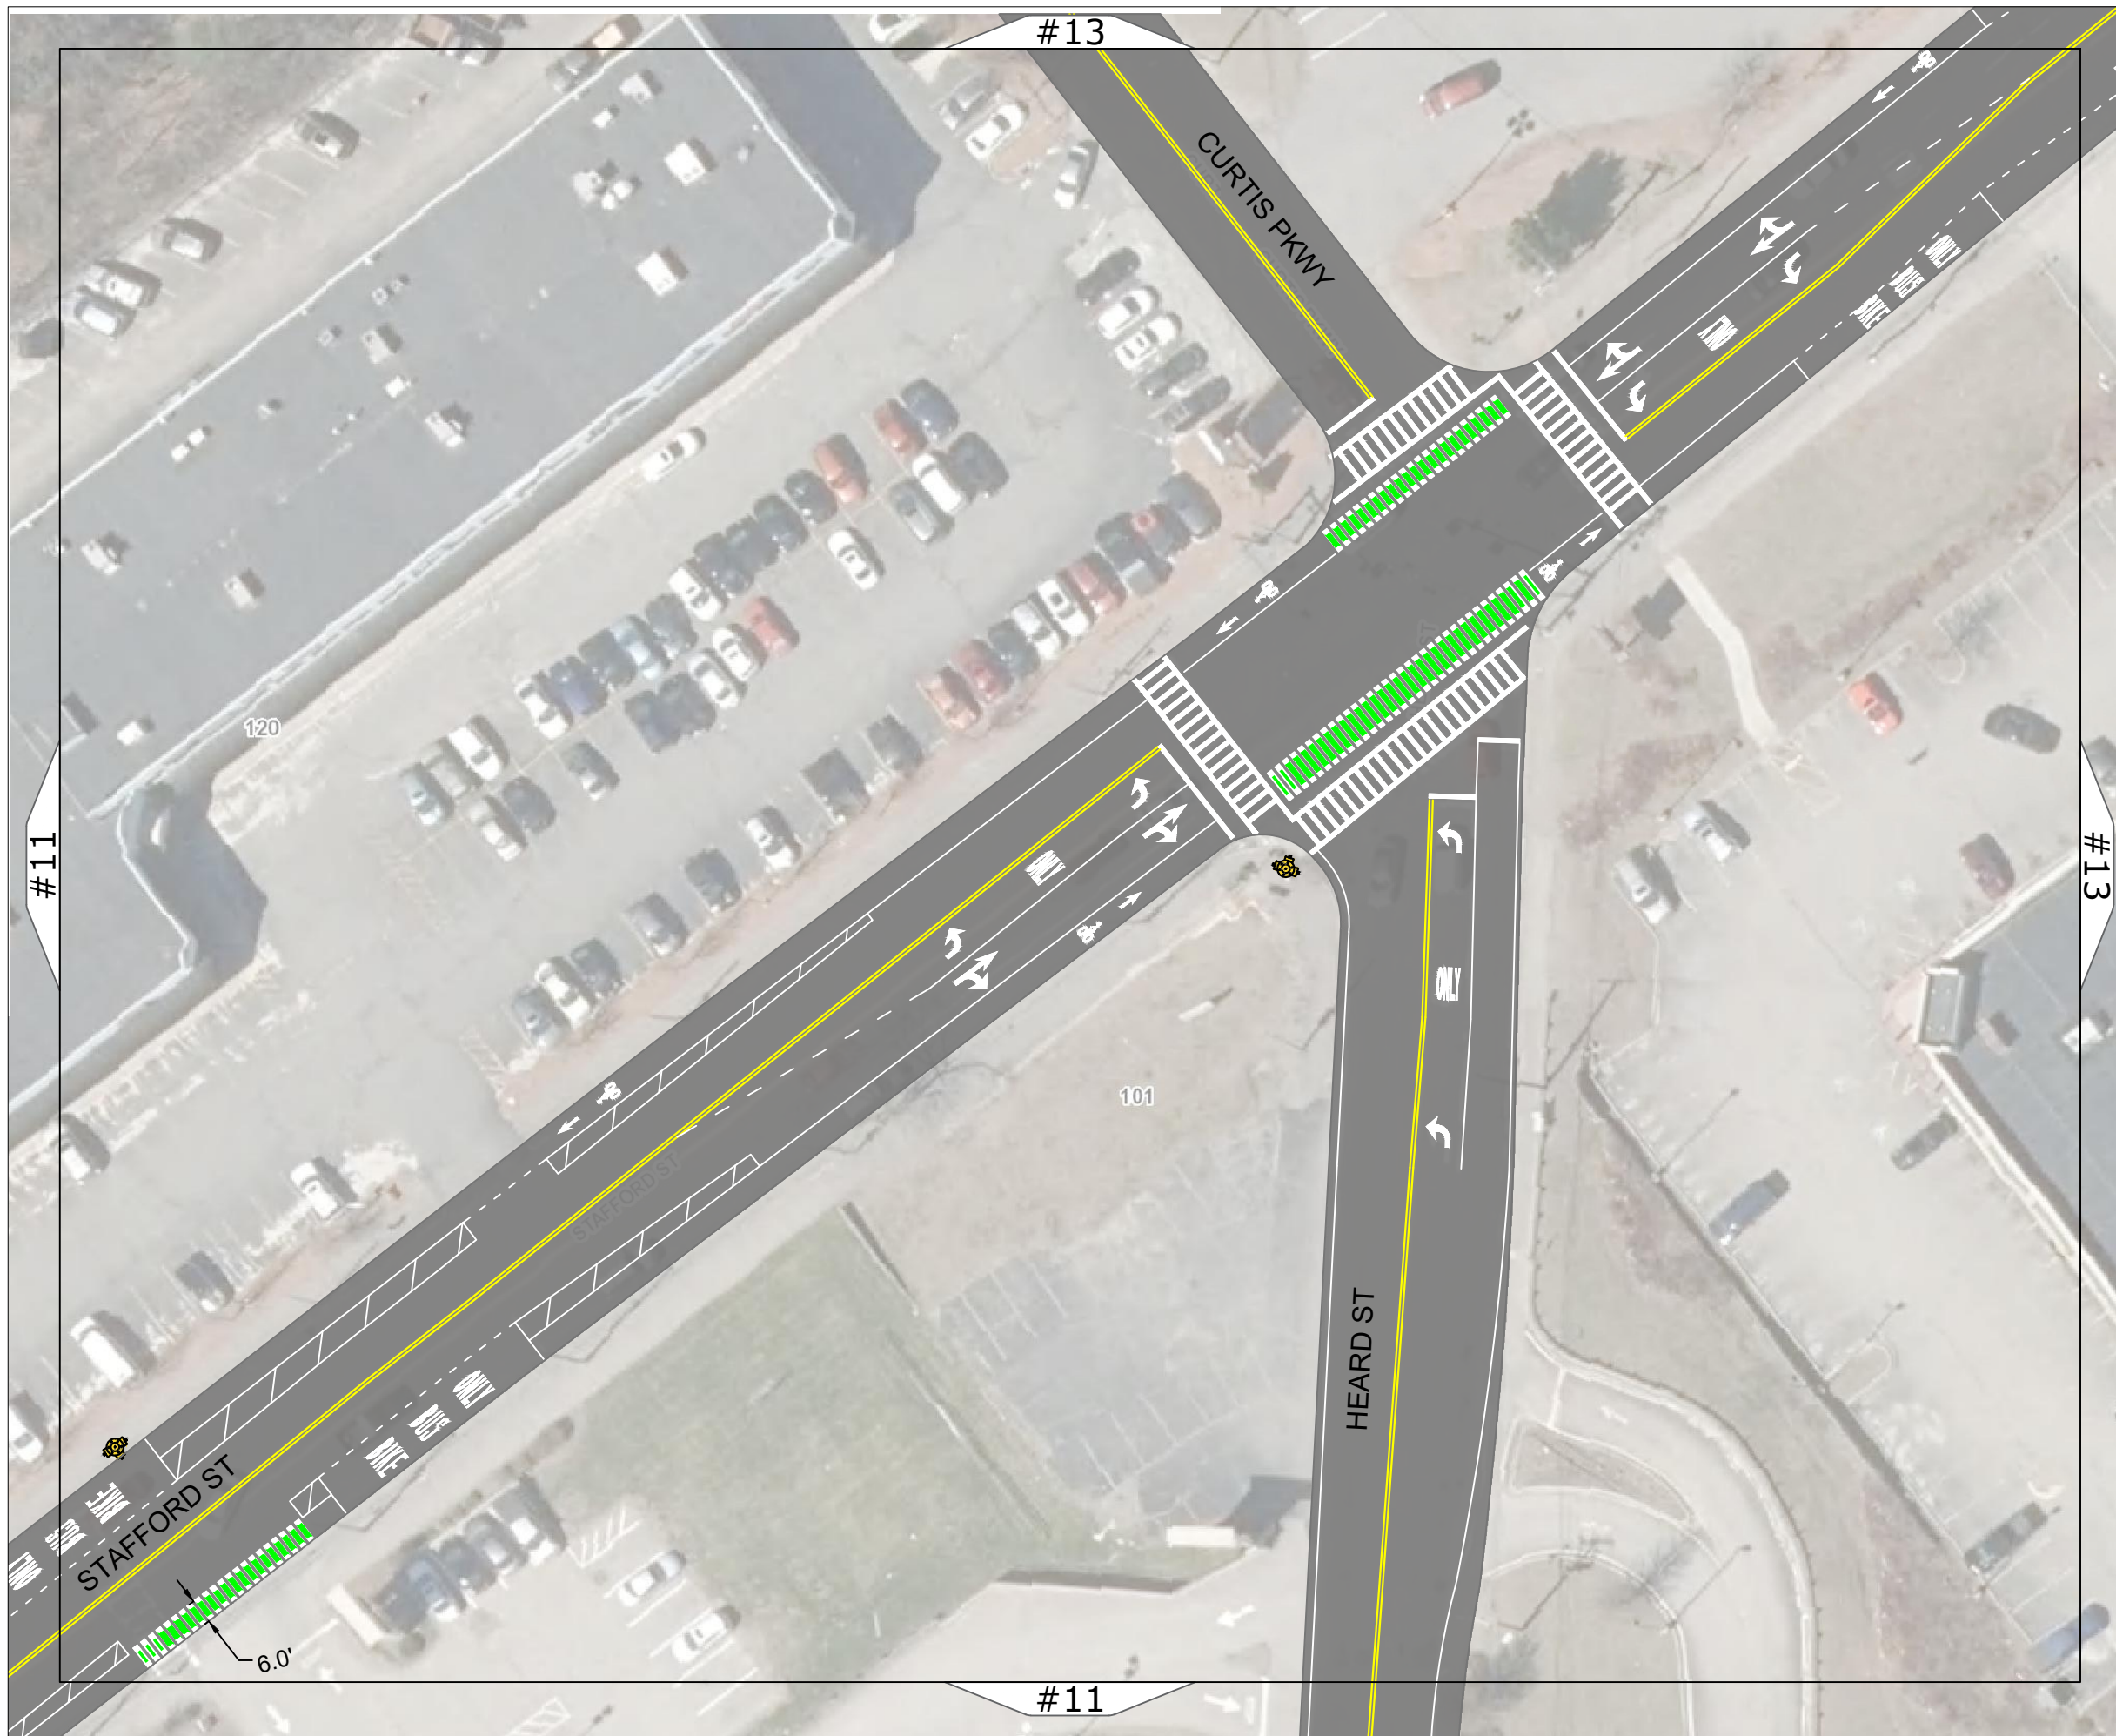

CITY OF
WORCESTER
DEPARTMENT OF
TRANSPORTATION
AND MOBILITY

PAVING PLAN
FOR
STAFFORD ST




NOTES

THIS IS A CONCEPT PLAN ONLY AND DID NOT INCLUDE FIELD SURVEY, UTILITY INFORMATION, OR RIGHT-OF-WAY RESEARCH. THE PROPOSED FEATURES ARE DEPICTED AS APPROXIMATE ONLY

DRAWN BY
PSC

DATE
3/6/2024

SHEET
S-12

 

SCALE: 1" = 40'

REVISIONS

NO.	BY	DATE	DESCRIPTION



CITY OF
WORCESTER
DEPARTMENT OF
TRANSPORTATION
AND MOBILITY

PAVING PLAN
FOR
STAFFORD ST




NOTES

THIS IS A CONCEPT PLAN ONLY AND DID NOT INCLUDE FIELD SURVEY, UTILITY INFORMATION, OR RIGHT-OF-WAY RESEARCH. THE PROPOSED FEATURES ARE DEPICTED AS APPROXIMATE ONLY

DRAWN BY
PSC

DATE
3/6/2024

SHEET
S-13

 


SCALE: 1" = 40'

REVISIONS

NO.	BY	DATE	DESCRIPTION


#15

DETAIL
SCALE 1" = 20'

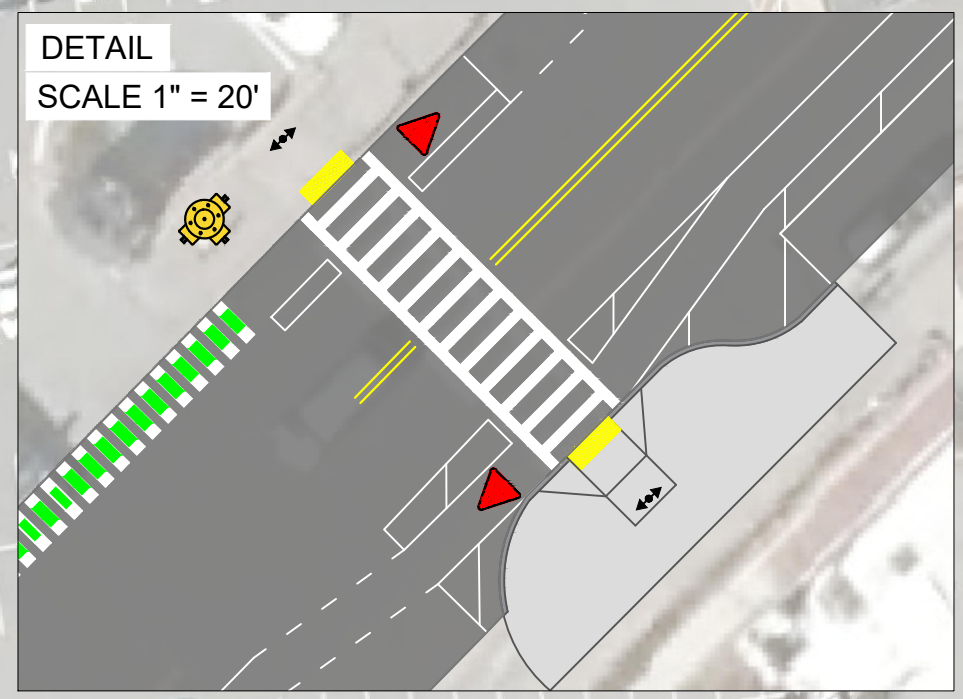

#13

#15

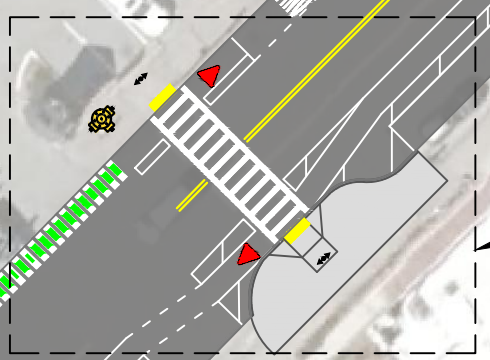

SEE DETAIL

91

CITY OF WORCESTER DEPARTMENT OF TRANSPORTATION AND MOBILITY

PAVING PLAN FOR STAFFORD ST




NOTES

THIS IS A CONCEPT PLAN ONLY AND DID NOT INCLUDE FIELD SURVEY, UTILITY INFORMATION, OR RIGHT-OF-WAY RESEARCH. THE PROPOSED FEATURES ARE DEPICTED AS APPROXIMATE ONLY

DRAWN BY
PSC

DATE
3/6/2024

SHEET
S-14

 

SCALE: 1" = 40'

REVISIONS

NO.	BY	DATE	DESCRIPTION

#13

#16

#14

#16

#14

CITY OF
 WORCESTER
 DEPARTMENT OF
 TRANSPORTATION
 AND MOBILITY

PAVING PLAN
 FOR
 STAFFORD ST




NOTES

THIS IS A CONCEPT PLAN ONLY AND DID NOT INCLUDE FIELD SURVEY, UTILITY INFORMATION, OR RIGHT-OF-WAY RESEARCH. THE PROPOSED FEATURES ARE DEPICTED AS APPROXIMATE ONLY

DRAWN BY
 PSC

DATE
 3/6/2024


SHEET
 S-15

 


SCALE: 1" = 40'

REVISIONS

NO.	BY	DATE	DESCRIPTION

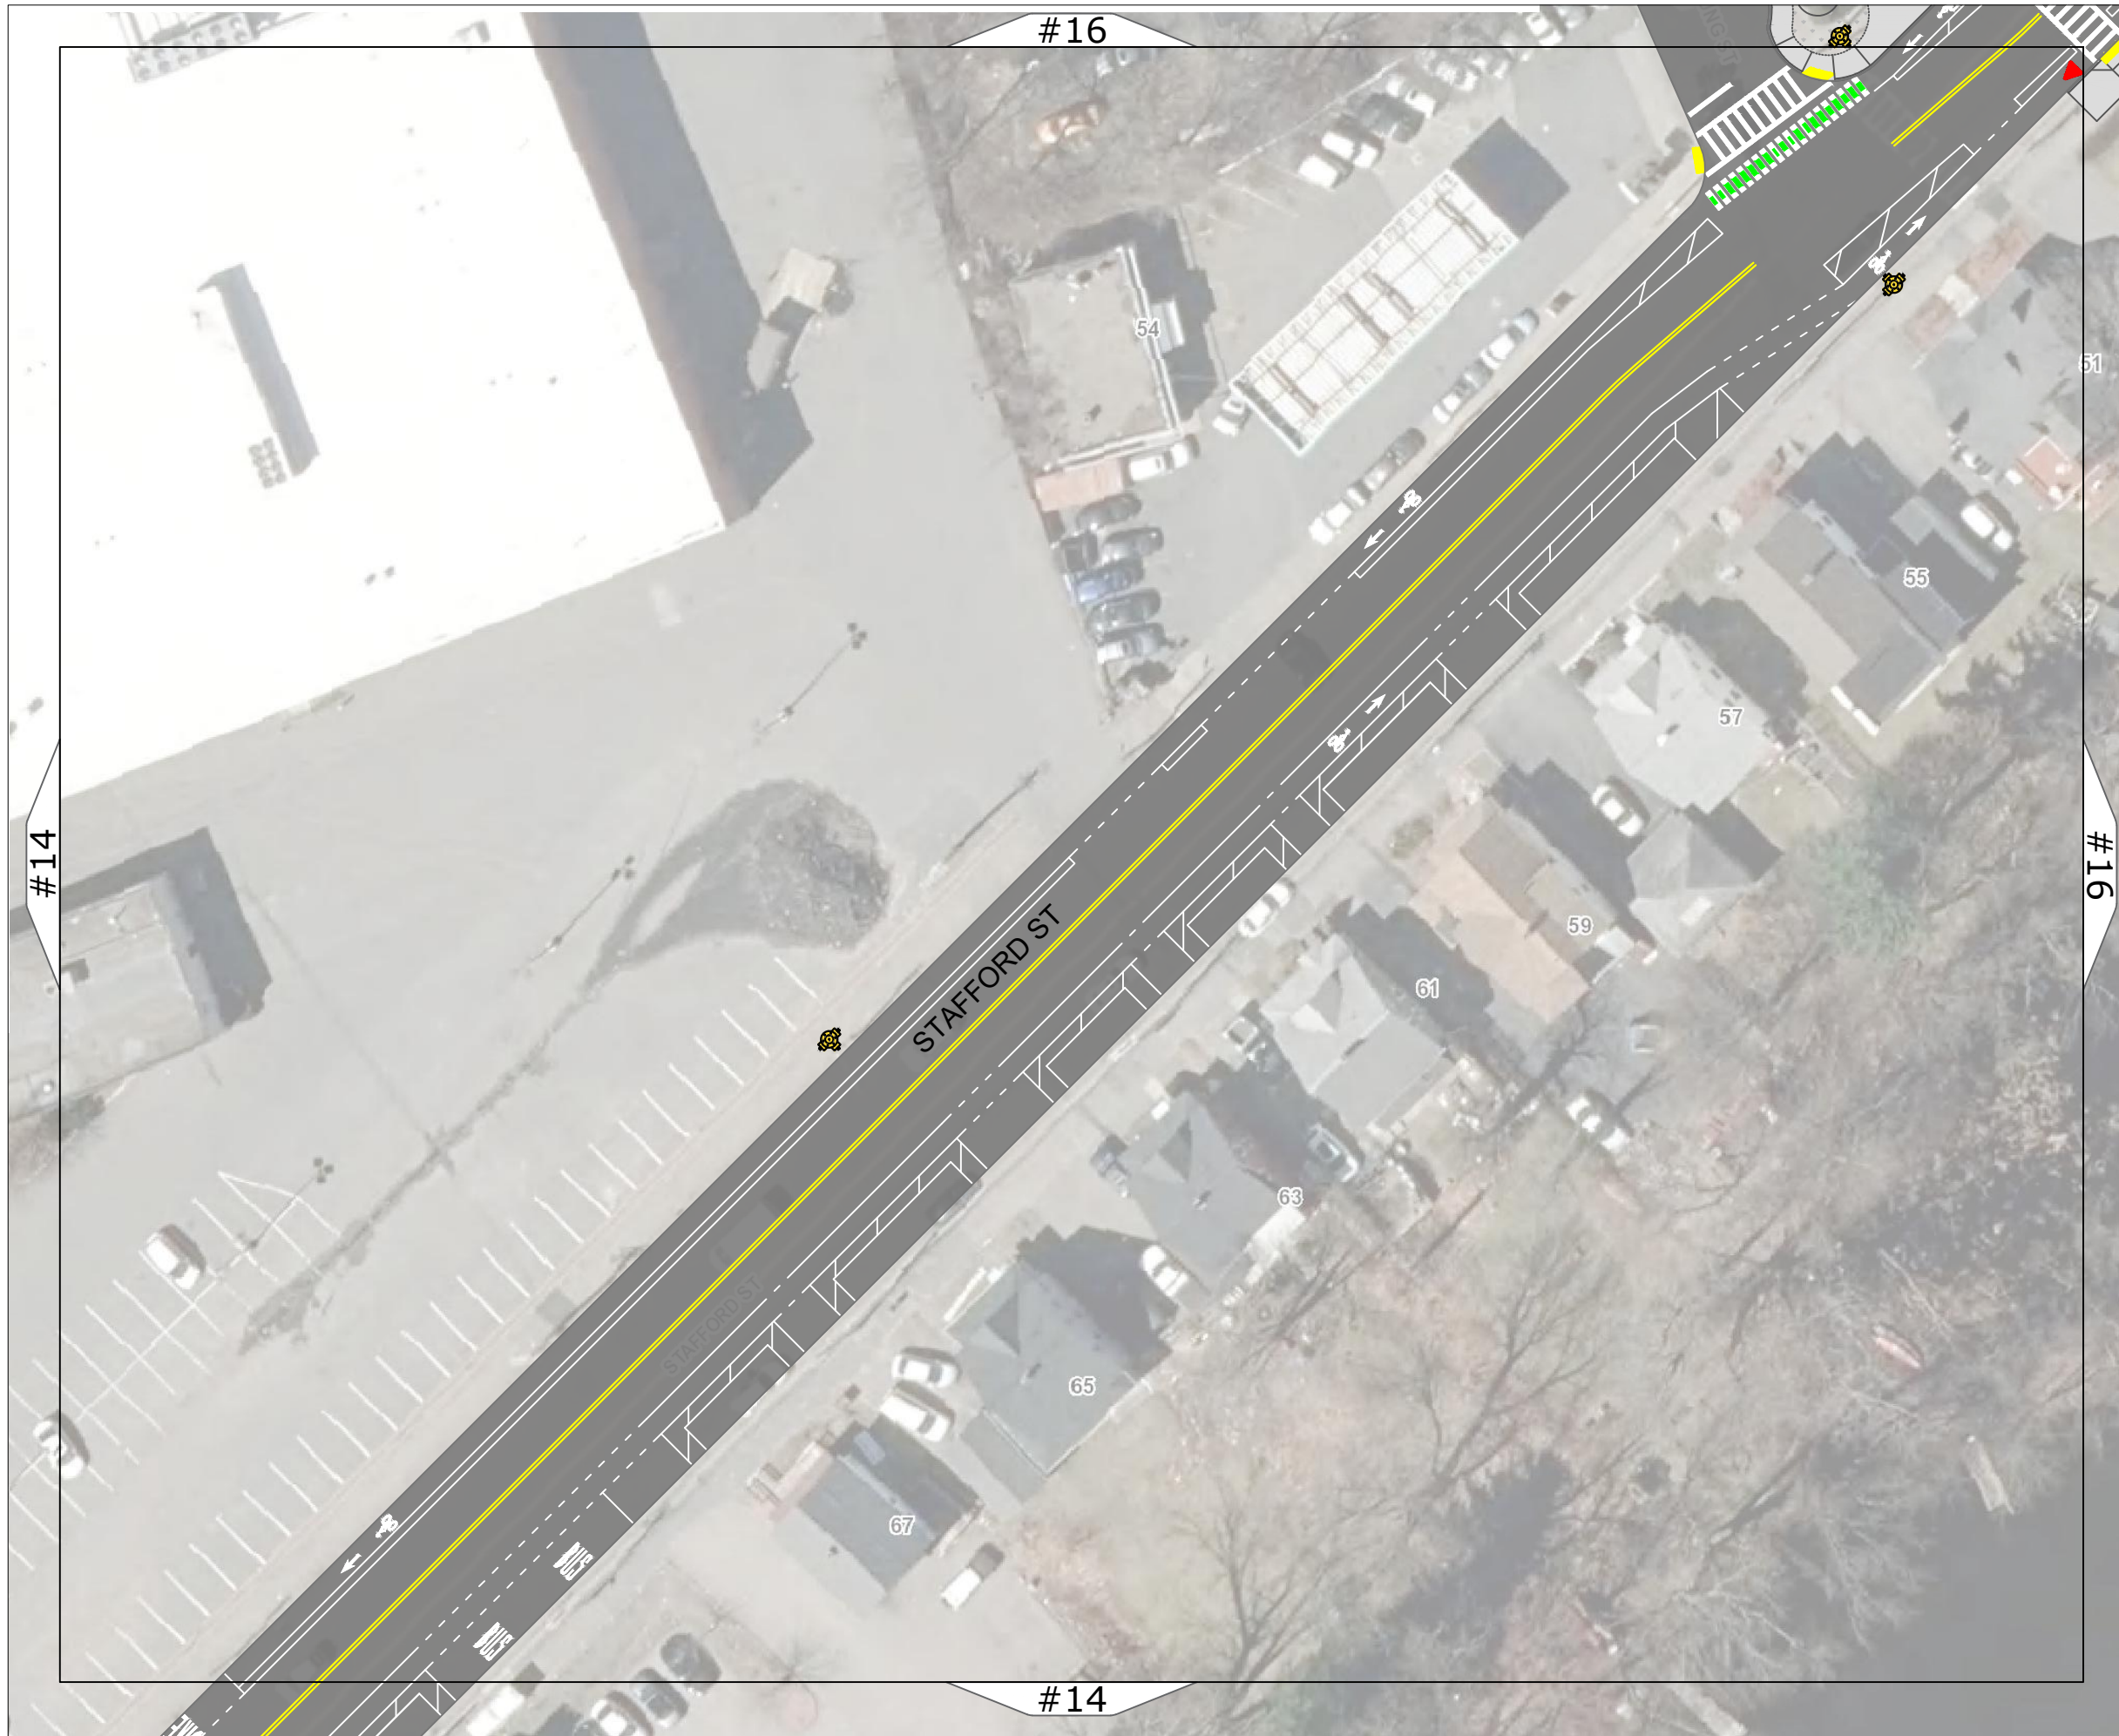

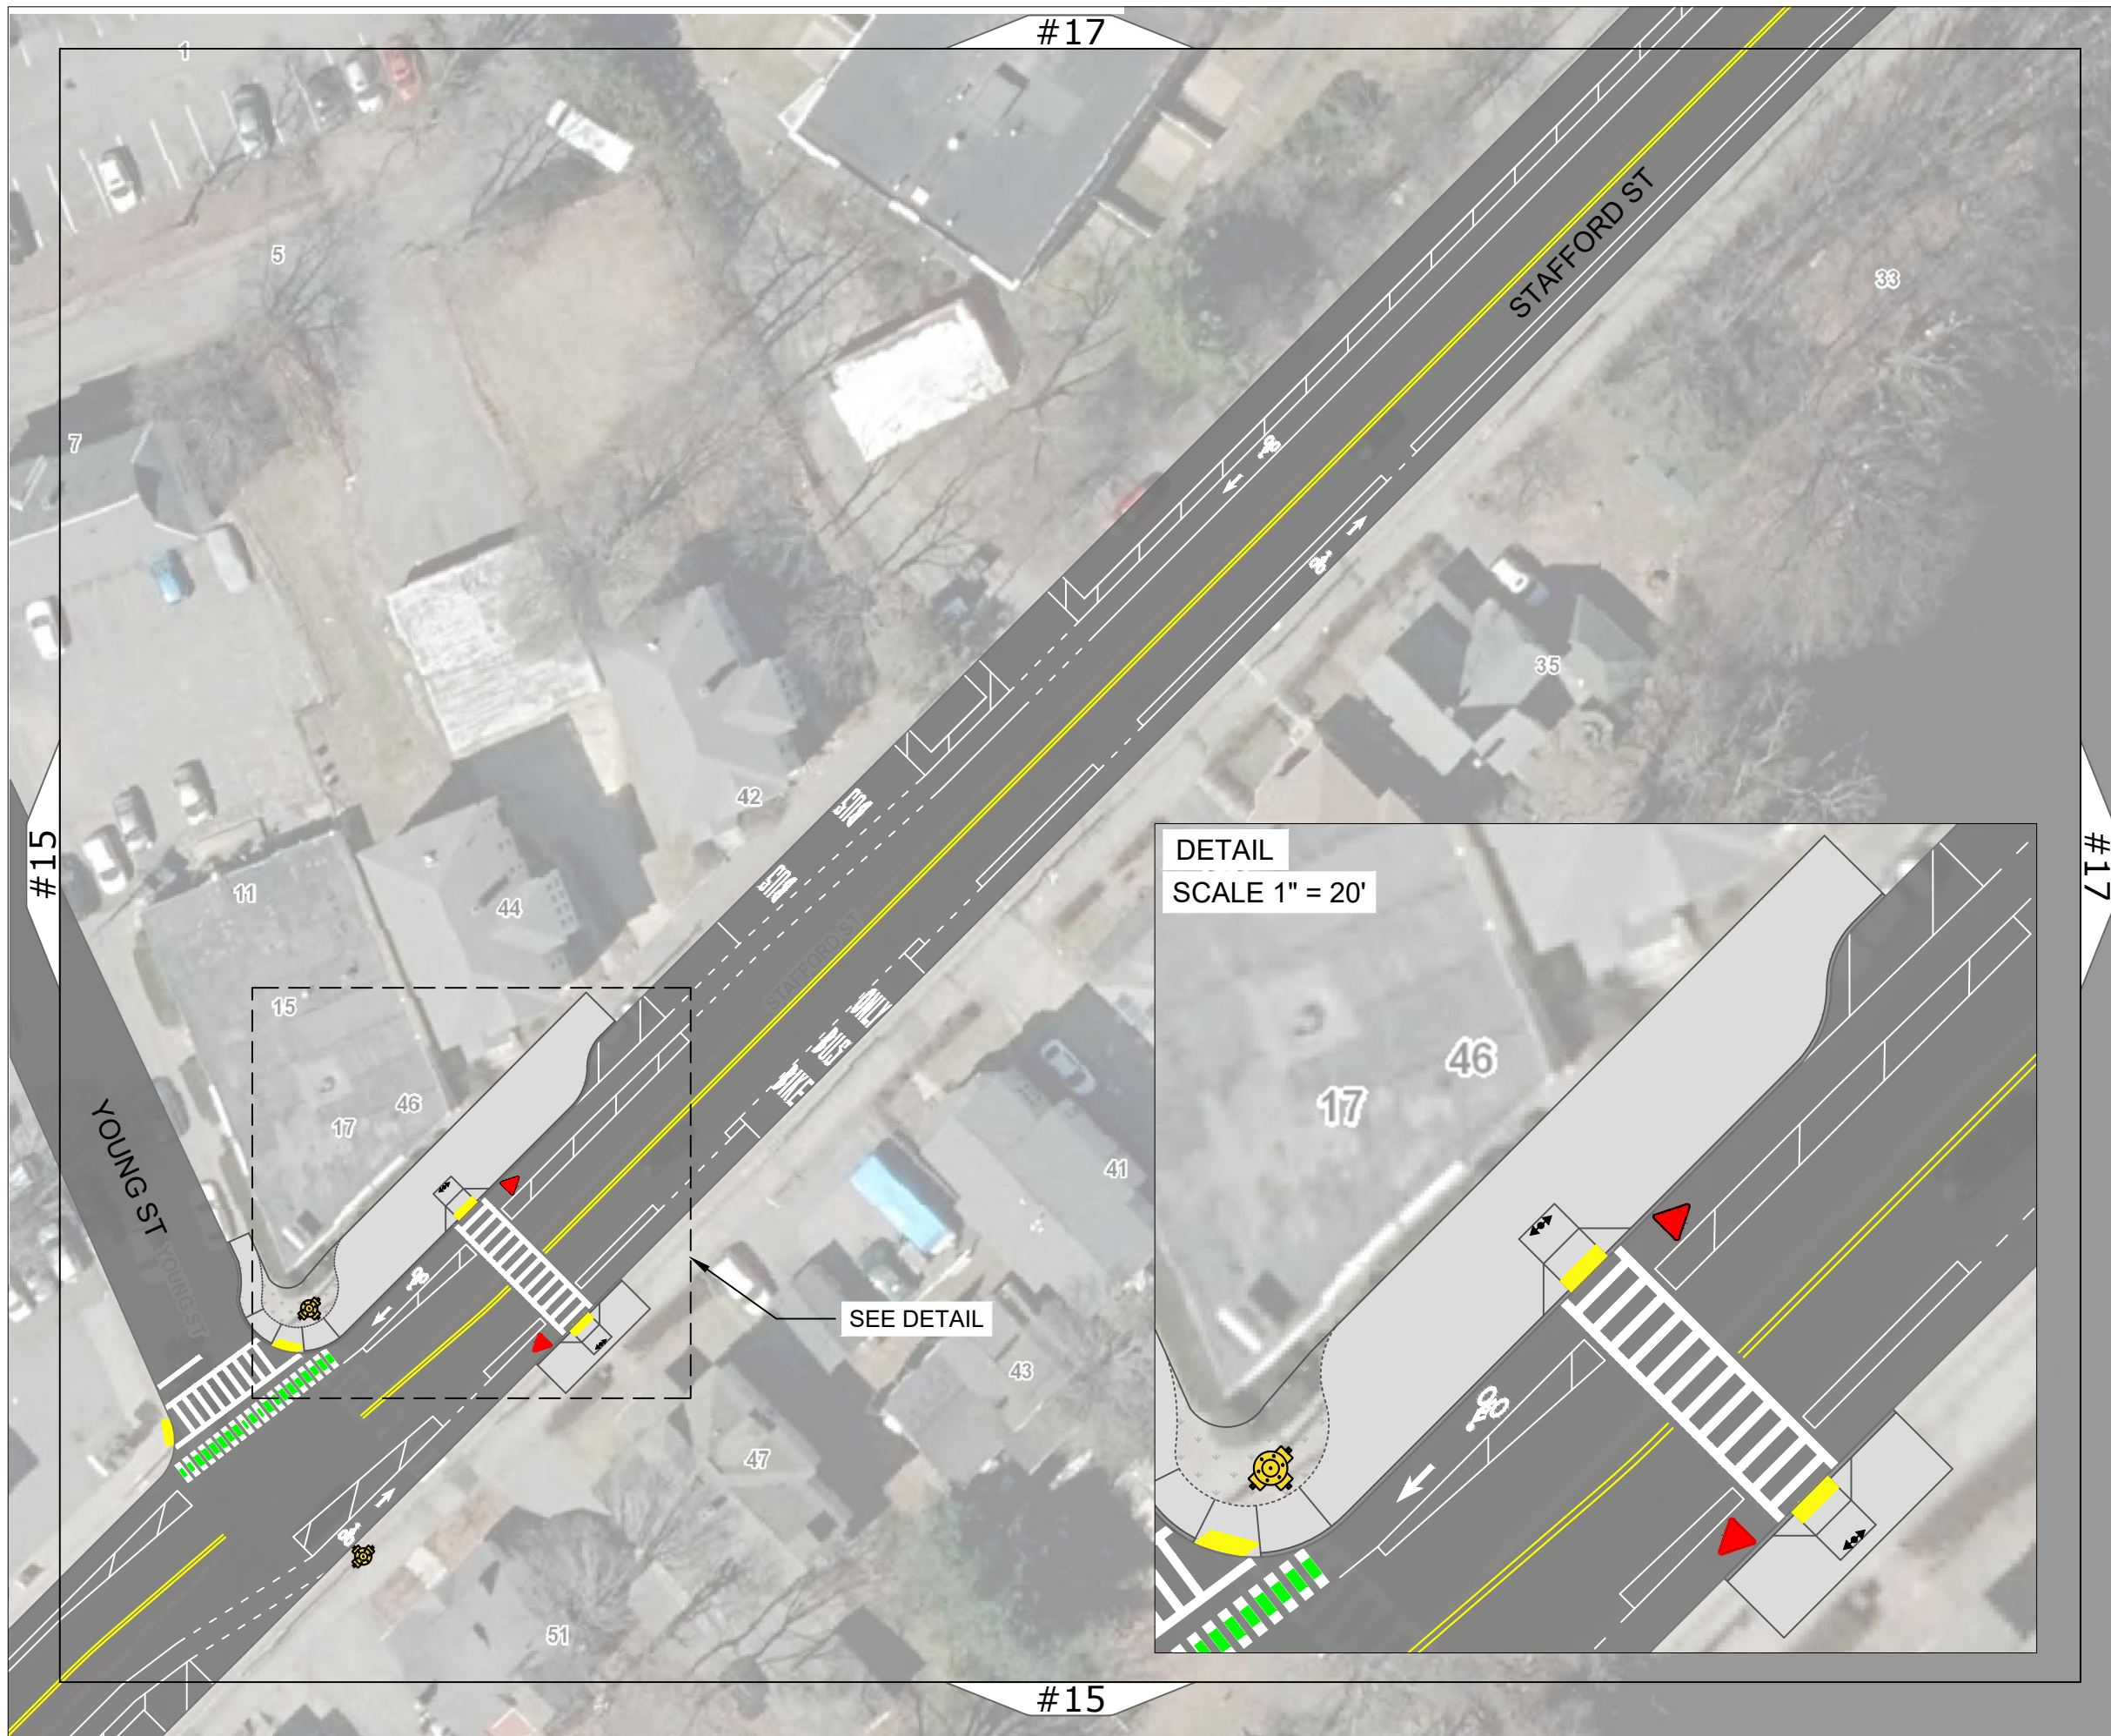

CITY OF
WORCESTER
DEPARTMENT OF
TRANSPORTATION
AND MOBILITY

PAVING PLAN
FOR
STAFFORD ST




NOTES

THIS IS A CONCEPT PLAN ONLY AND DID NOT INCLUDE FIELD SURVEY, UTILITY INFORMATION, OR RIGHT-OF-WAY RESEARCH. THE PROPOSED FEATURES ARE DEPICTED AS APPROXIMATE ONLY

DRAWN BY
PSC

DATE
3/6/2024


SHEET
S-16

 

SCALE: 1" = 40'

REVISIONS

NO.	BY	DATE	DESCRIPTION

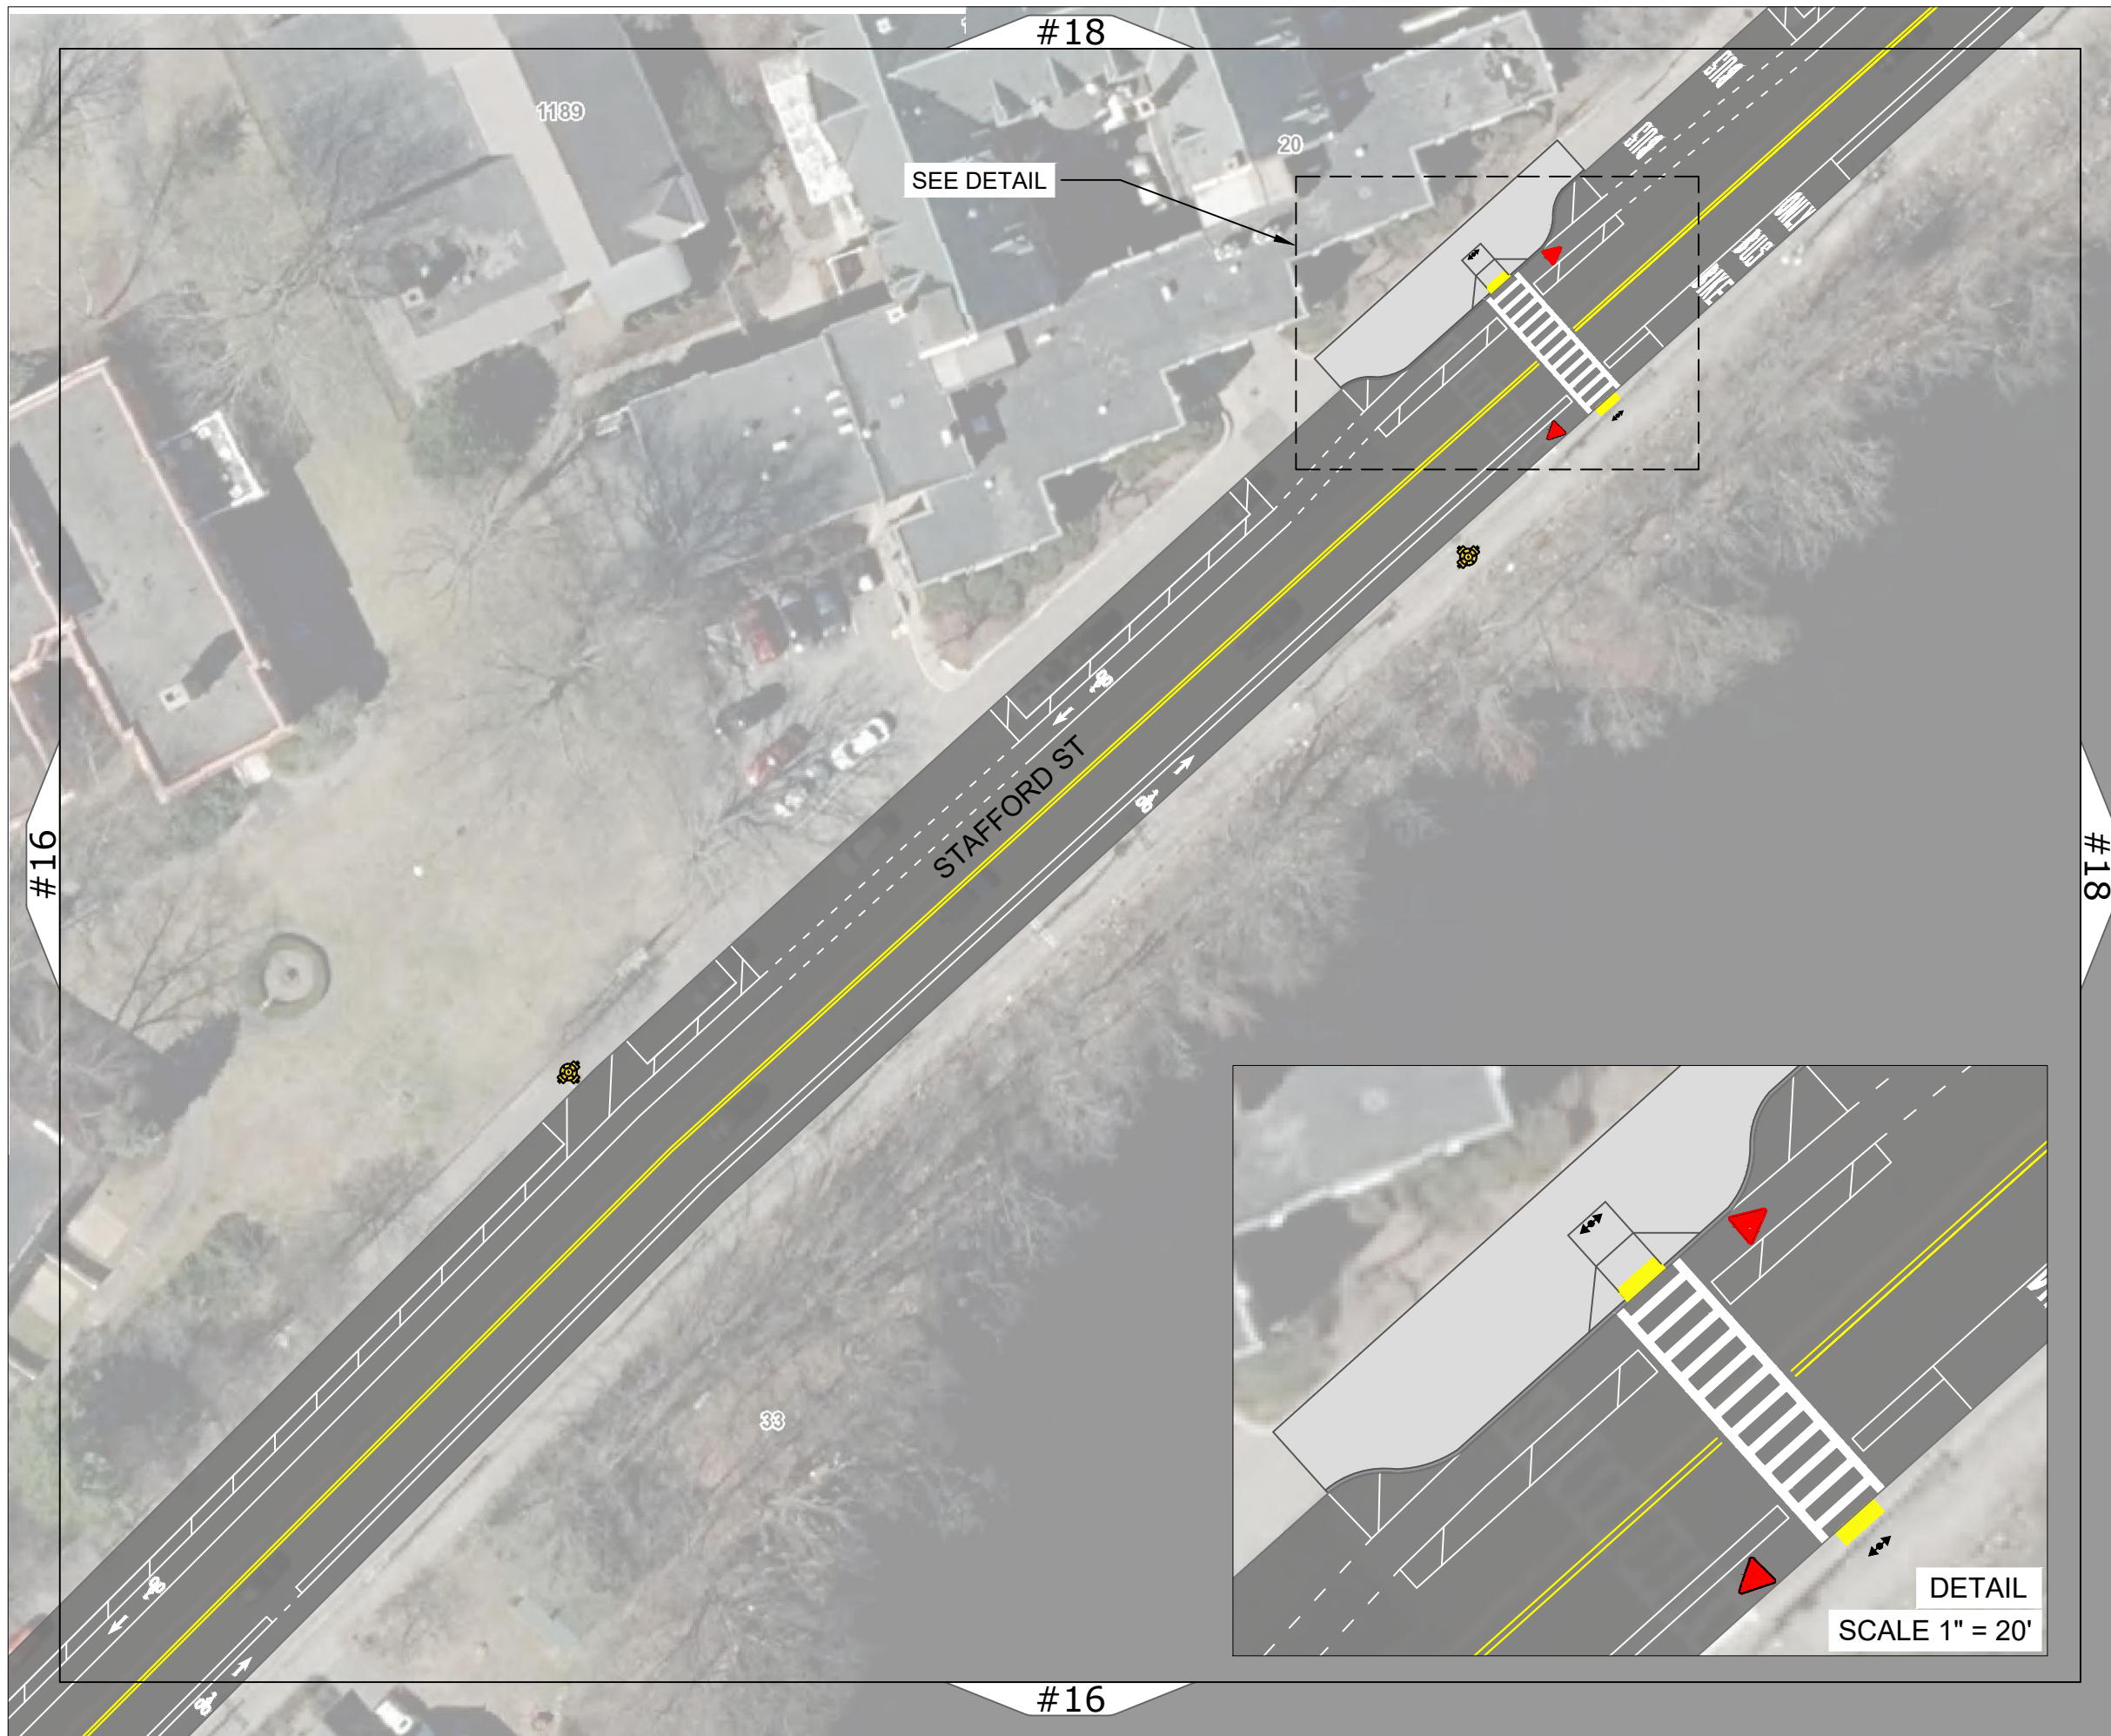

CITY OF
WORCESTER
DEPARTMENT OF
TRANSPORTATION
AND MOBILITY

PAVING PLAN
FOR
STAFFORD ST




NOTES

THIS IS A CONCEPT PLAN ONLY AND DID NOT INCLUDE FIELD SURVEY, UTILITY INFORMATION, OR RIGHT-OF-WAY RESEARCH. THE PROPOSED FEATURES ARE DEPICTED AS APPROXIMATE ONLY

DRAWN BY
PSC

DATE
3/6/2024

SHEET
S-17

 

SCALE: 1" = 40'

REVISIONS

NO.	BY	DATE	DESCRIPTION



CITY OF
WORCESTER
DEPARTMENT OF
TRANSPORTATION
AND MOBILITY

PAVING PLAN
FOR
STAFFORD ST




NOTES

THIS IS A CONCEPT PLAN ONLY AND DID NOT INCLUDE FIELD SURVEY, UTILITY INFORMATION, OR RIGHT-OF-WAY RESEARCH. THE PROPOSED FEATURES ARE DEPICTED AS APPROXIMATE ONLY

DRAWN BY
PSC

DATE
3/6/2024


SHEET
S-18

 

SCALE: 1" = 40'

REVISIONS

NO.	BY	DATE	DESCRIPTION

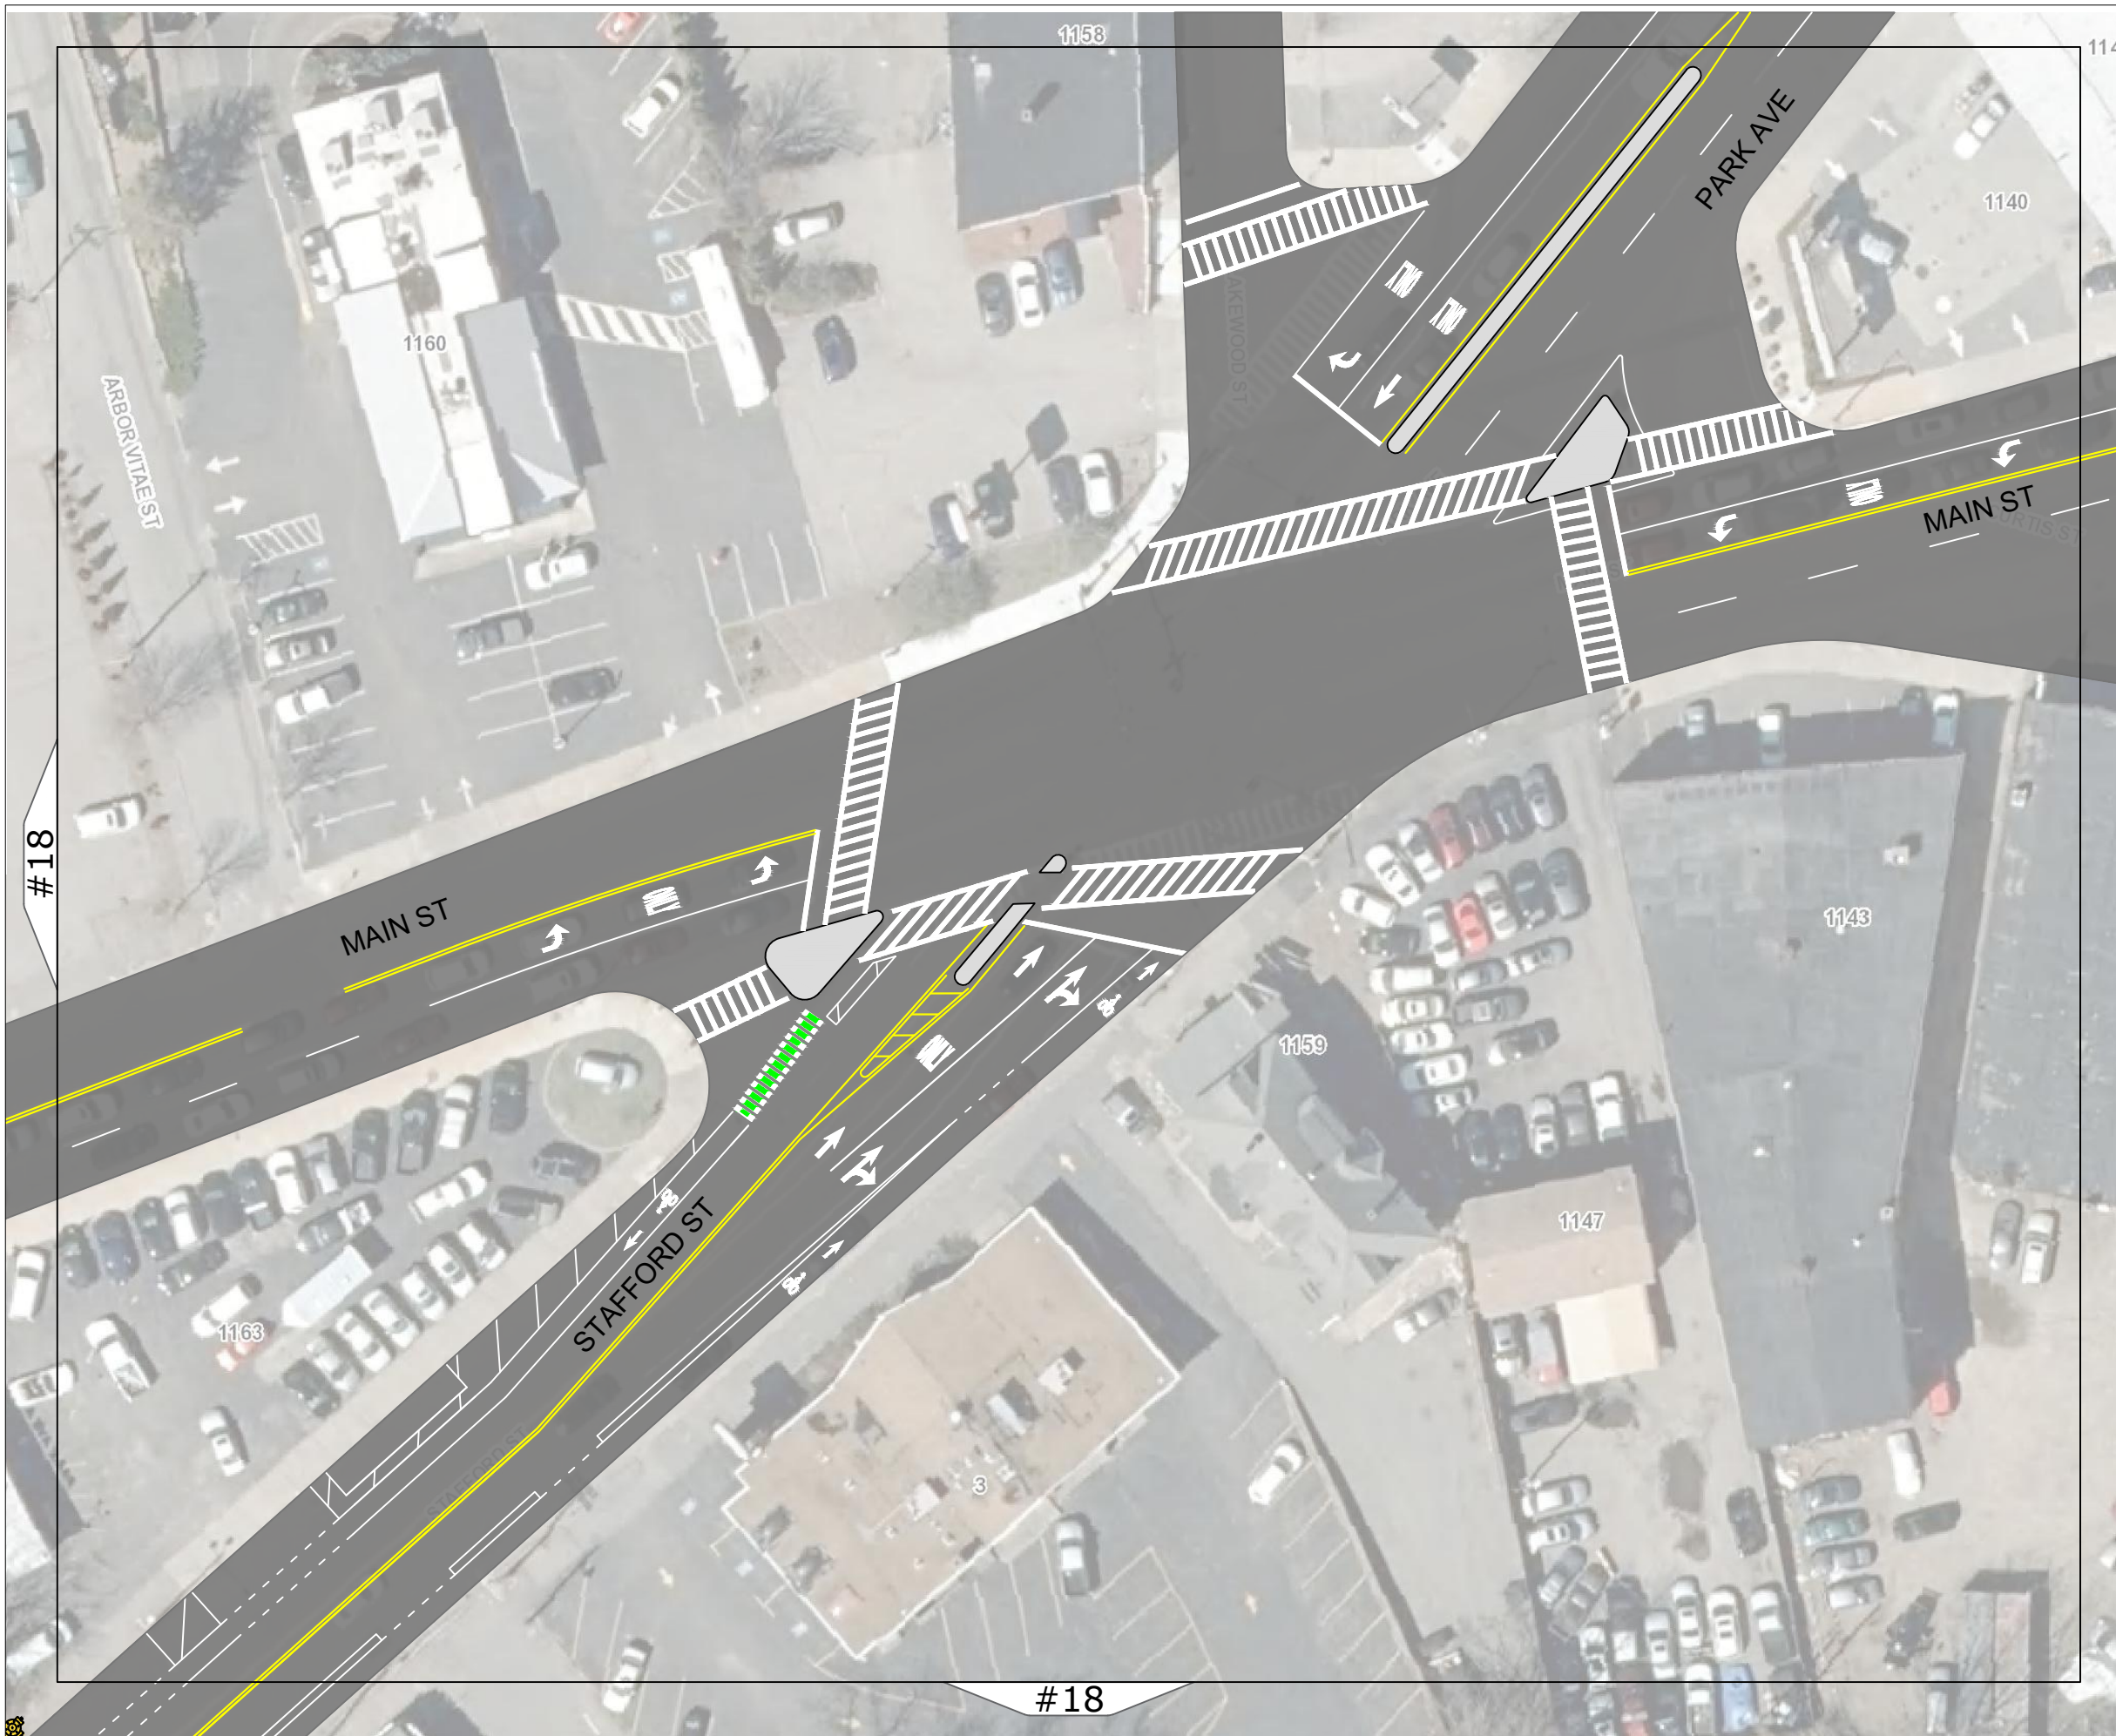

CITY OF
WORCESTER
DEPARTMENT OF
TRANSPORTATION
AND MOBILITY

PAVING PLAN
FOR
STAFFORD ST




NOTES

THIS IS A CONCEPT PLAN ONLY AND DID NOT INCLUDE FIELD SURVEY, UTILITY INFORMATION, OR RIGHT-OF-WAY RESEARCH. THE PROPOSED FEATURES ARE DEPICTED AS APPROXIMATE ONLY

DRAWN BY
PSC

DATE
3/6/2024

SHEET
S-19

 

SCALE: 1" = 40'

REVISIONS

NO.	BY	DATE	DESCRIPTION