



**MULTI-FAMILY RESIDENTIAL DEVELOPMENT**  
 225 SHREWSBURY STREET & 68 ALBANY STREET  
 WORCESTER, MA

OWNER/APPLICANT: LUNDGREN EQUITY PARTNERS

REV	DATE	DESCRIPTION

ISSUE TYPE:  
**DESIGN DEVELOPMENT**


ISSUE DATE:  
**07/07/2022**

PROJECT NUMBER:  
**21026**


DRAWN BY: Author  
 CHECKED BY: Checker  
 Copyright (c) by Highpoint Engineering, Inc.  
 All Rights Reserved.

SHEET TITLE:  
**FLOOR PLANS**

SHEET NUMBER:  
**A 101**

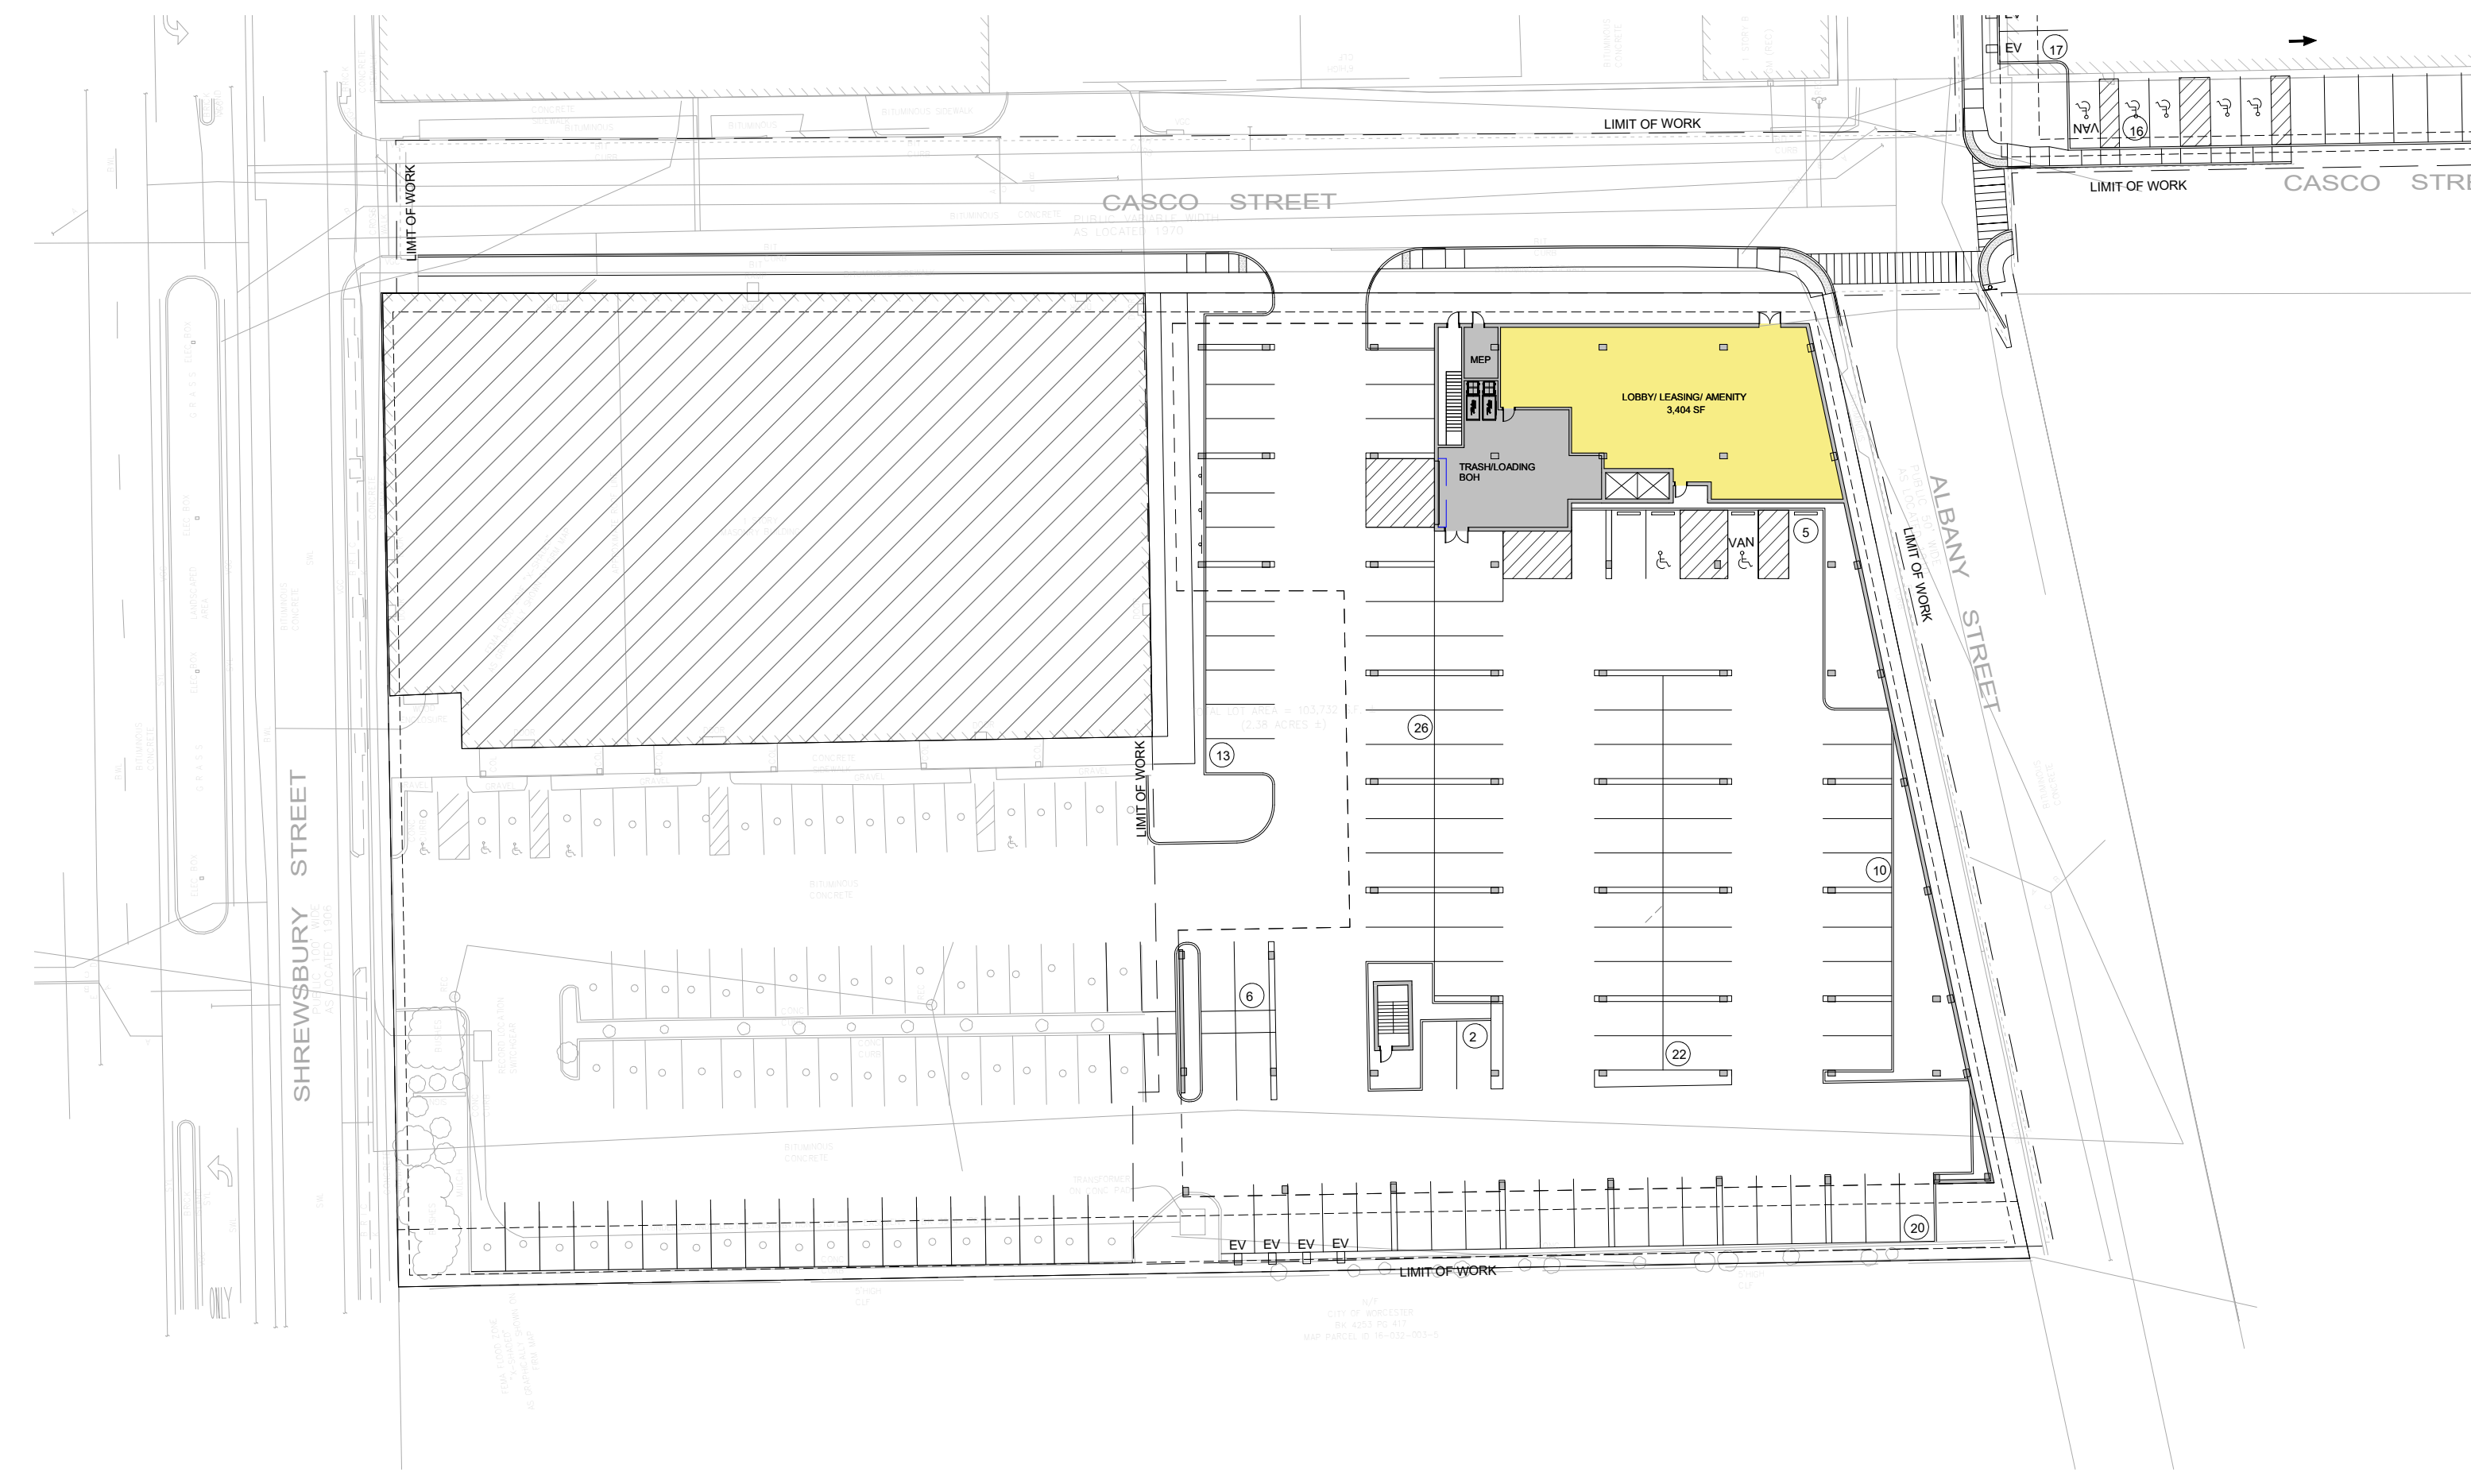

**1**

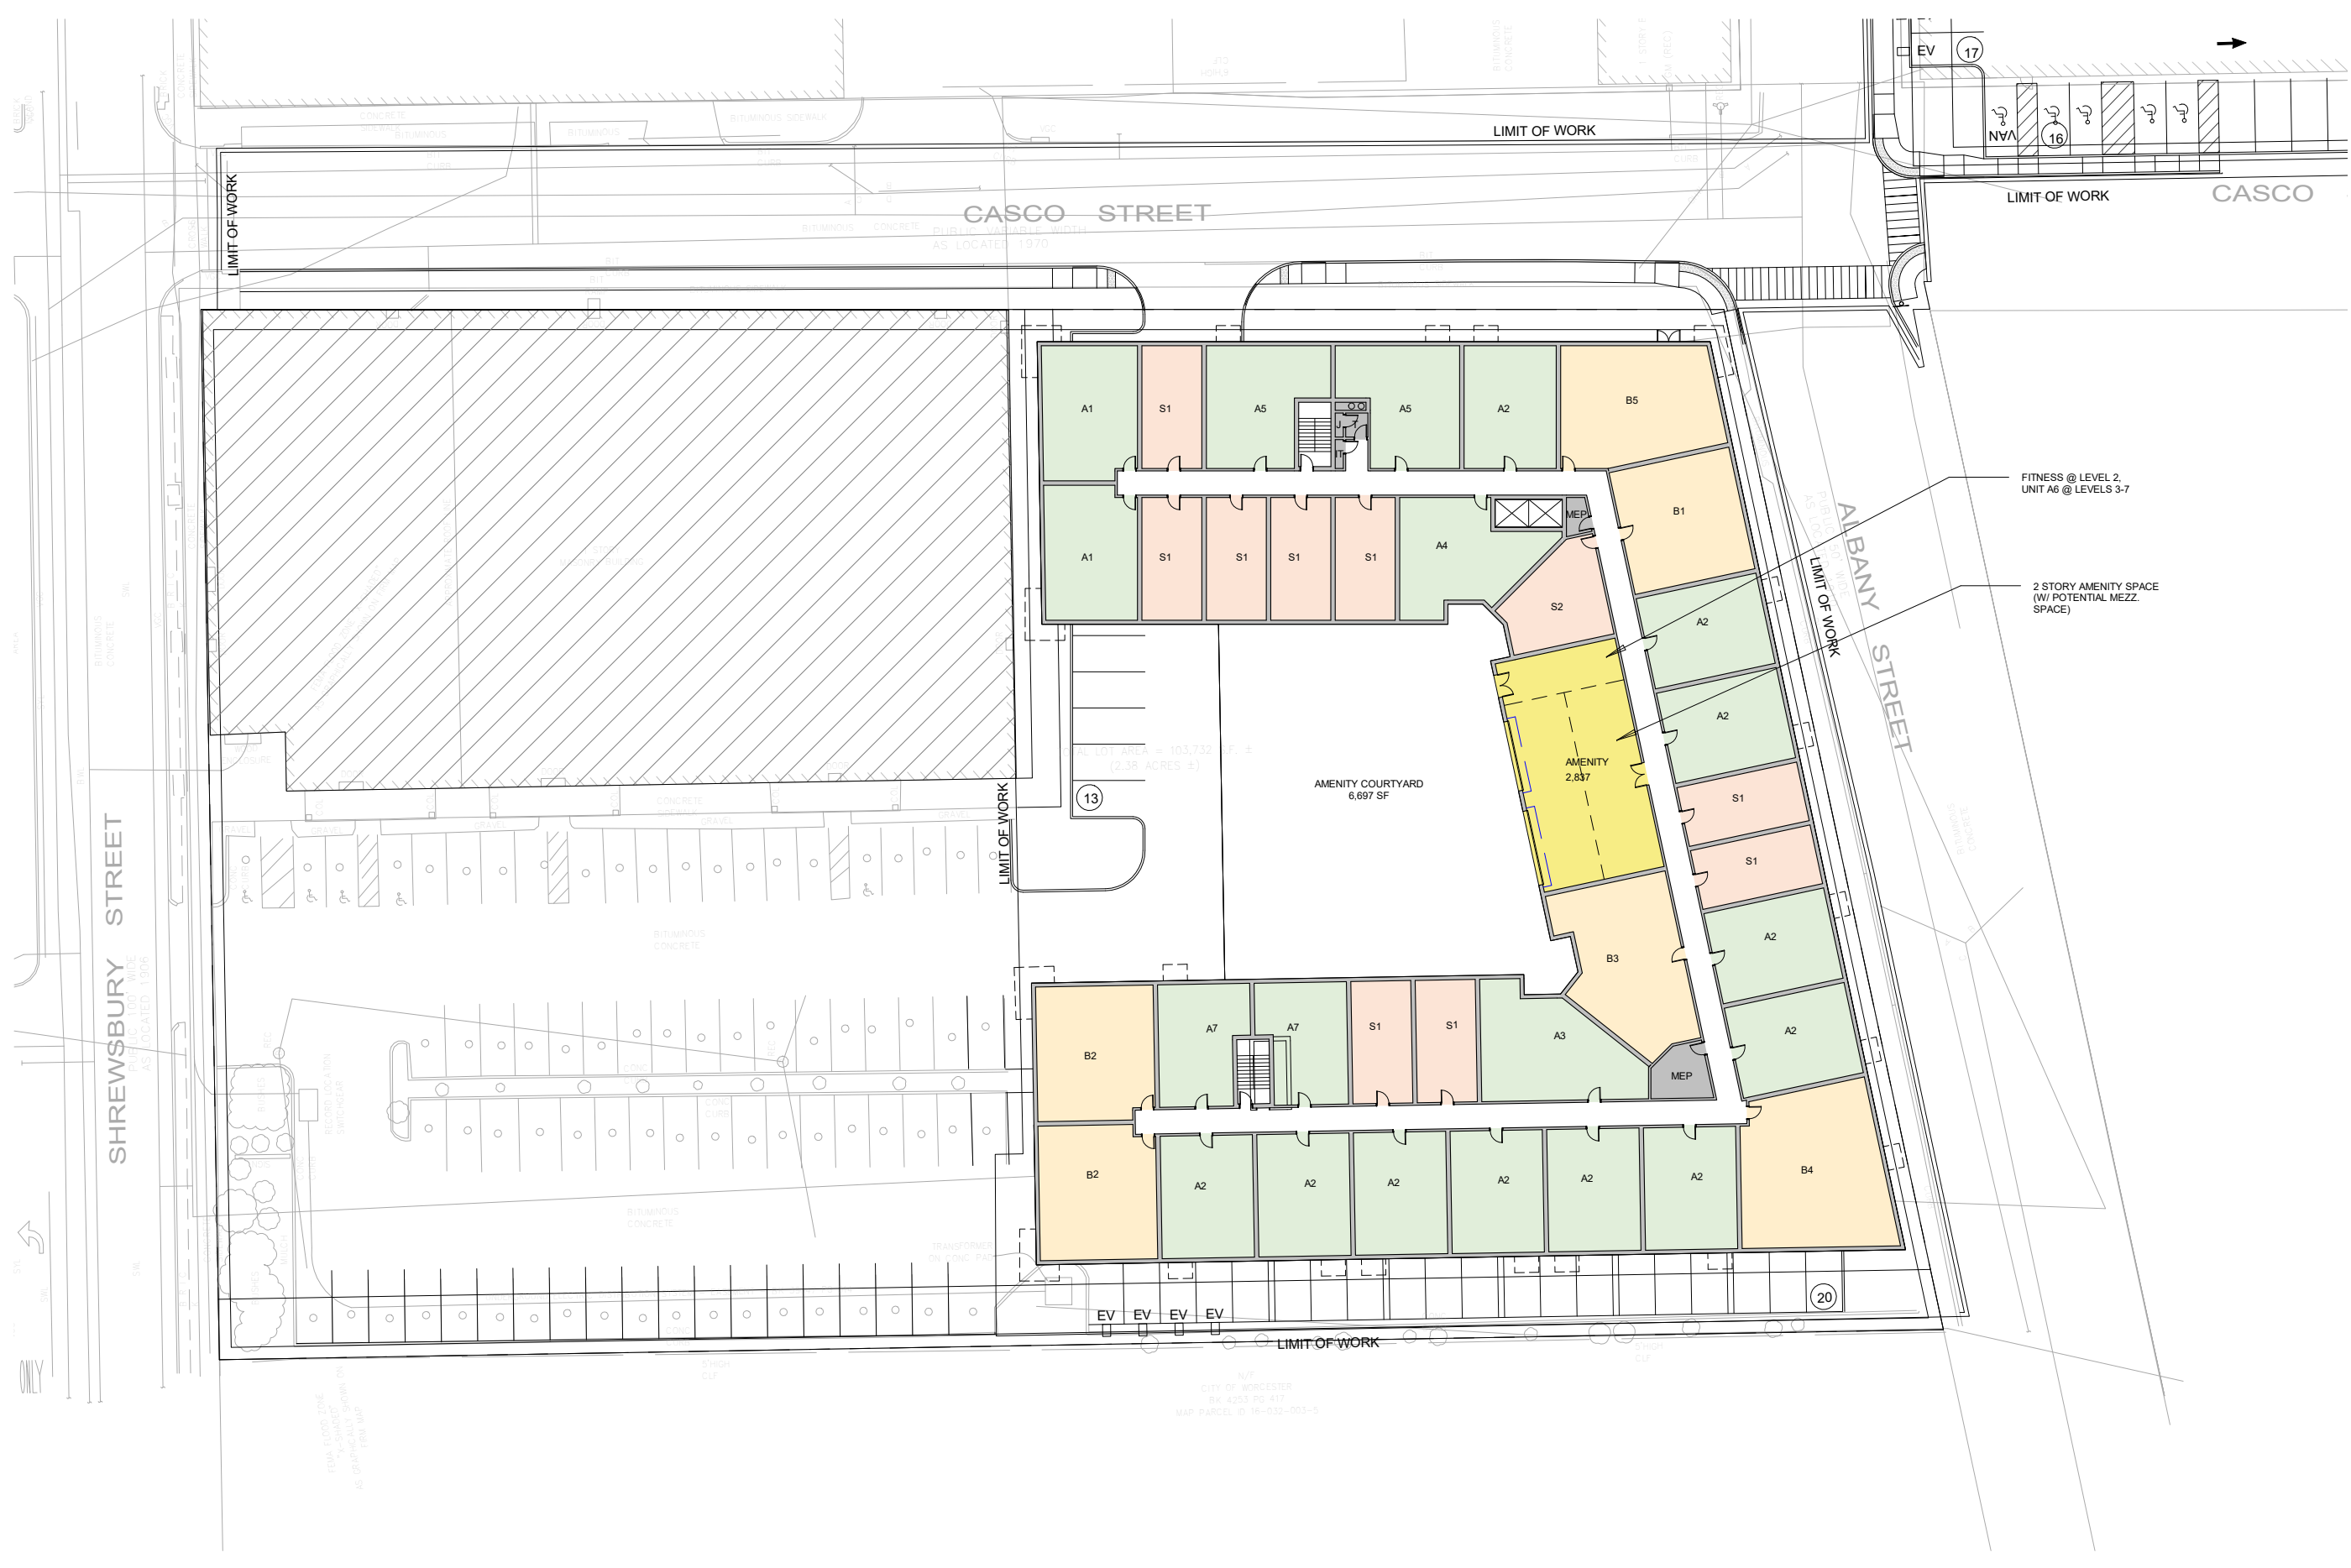

**2**



**3**