




**STEPHEN FLESHMAN  
ARCHITECT, LLC**  
99 APPLE ROAD  
BRIMFIELD, MA 01010  
T: 508.347.7188 F: 508.347.8939


**WILLISTON DEVELOPMENT**  
51 HARDING STREET  
WORCESTER, MASSACHUSETTS  
**FLOOR PLANS**  
FIRST FLOOR RESIDENTIAL

ACTION	DATE	BY	DESCRIPTION

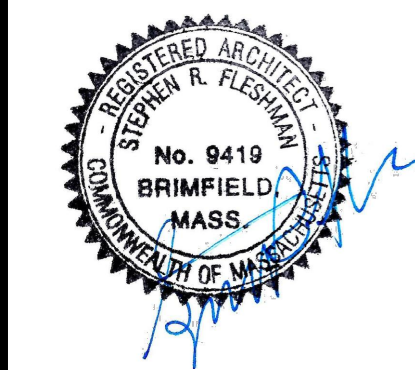


23-039  
SCALE: AS NOTED DRAWN BY: SRF


DRAWING NO.  
**A1.0**

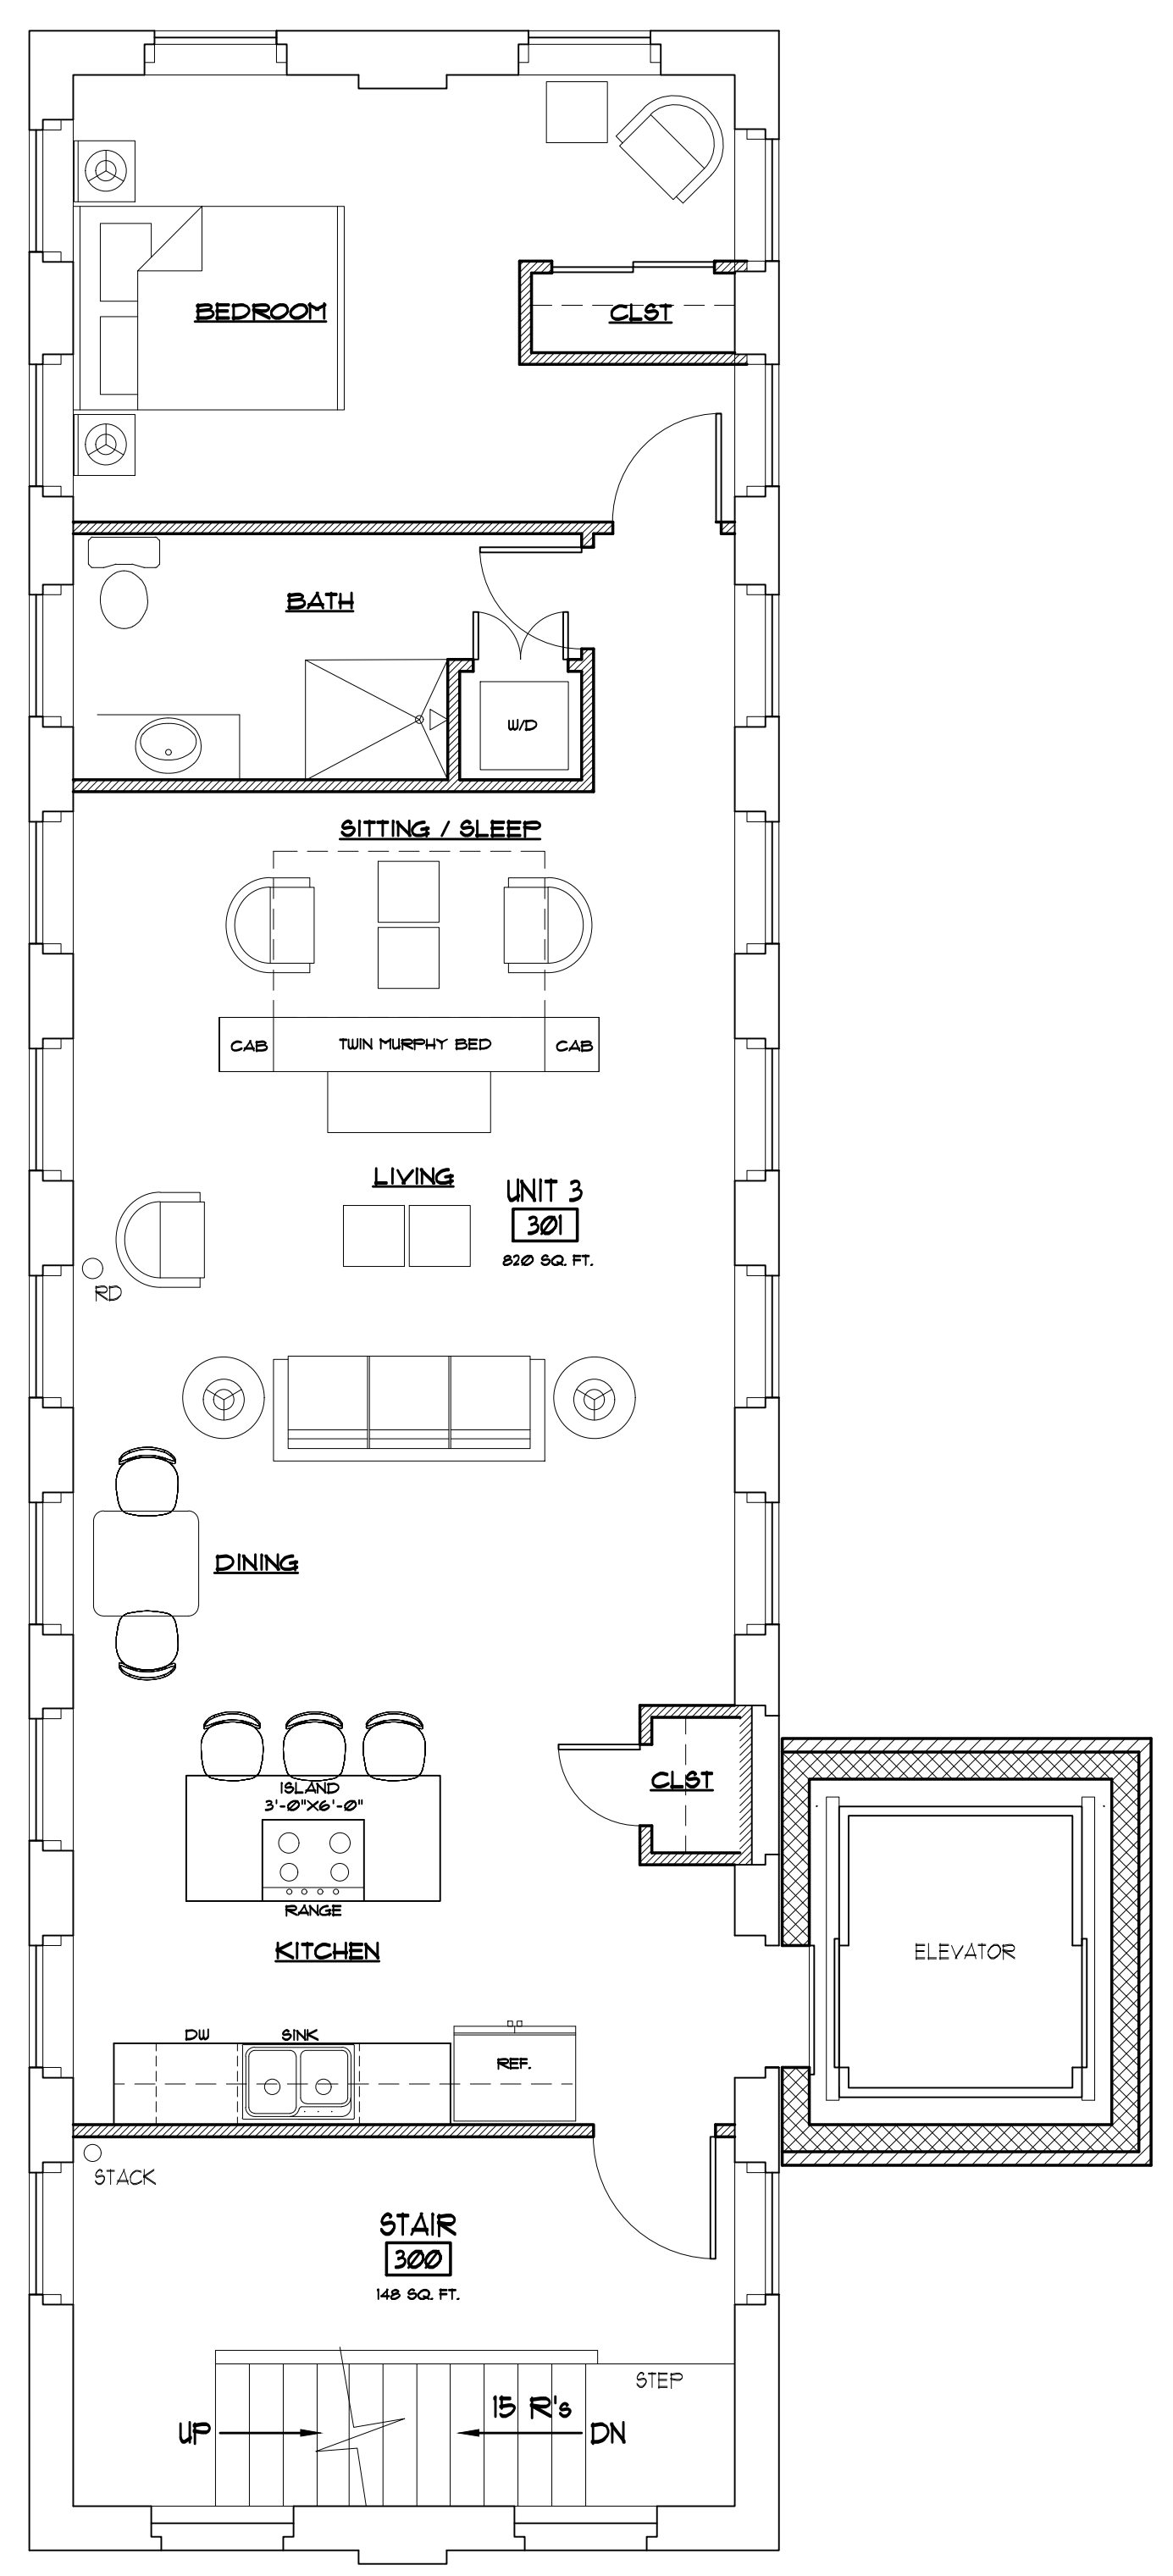

**C** THIRD FLOOR PLAN  
SCALE: 1/4" = 1'-0"

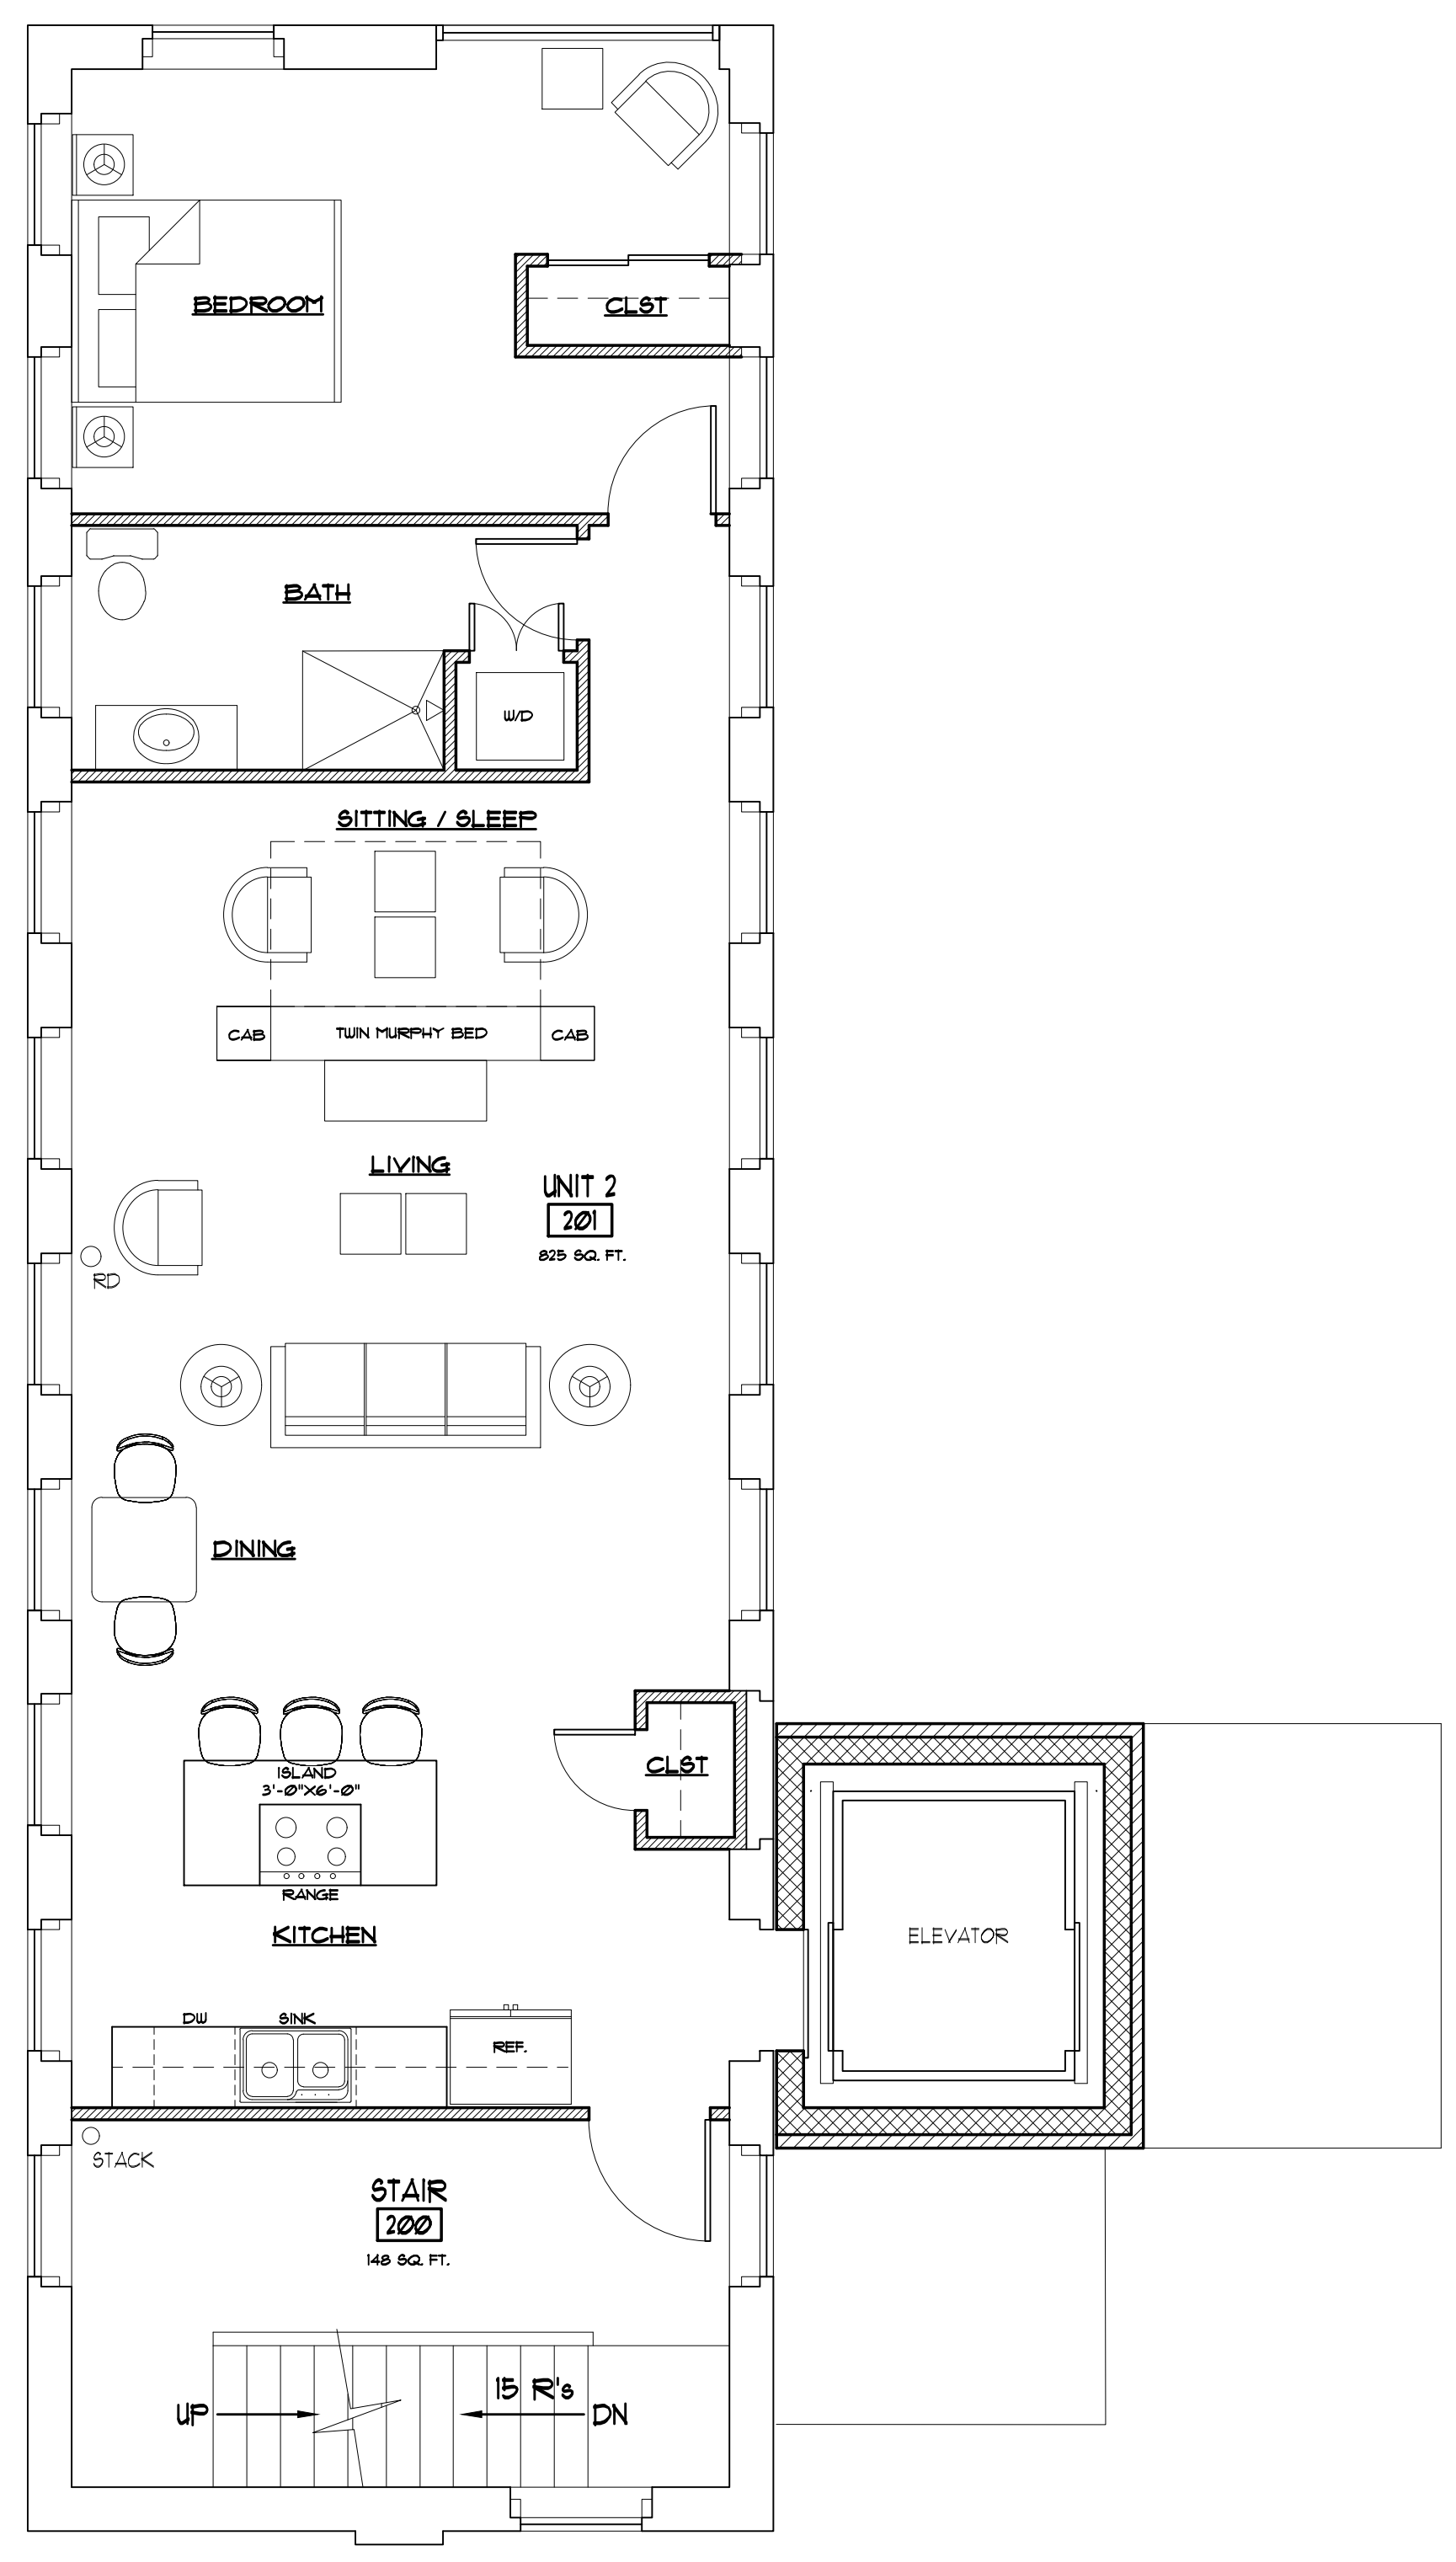


**B** SECOND FLOOR PLAN  
SCALE: 1/4" = 1'-0"

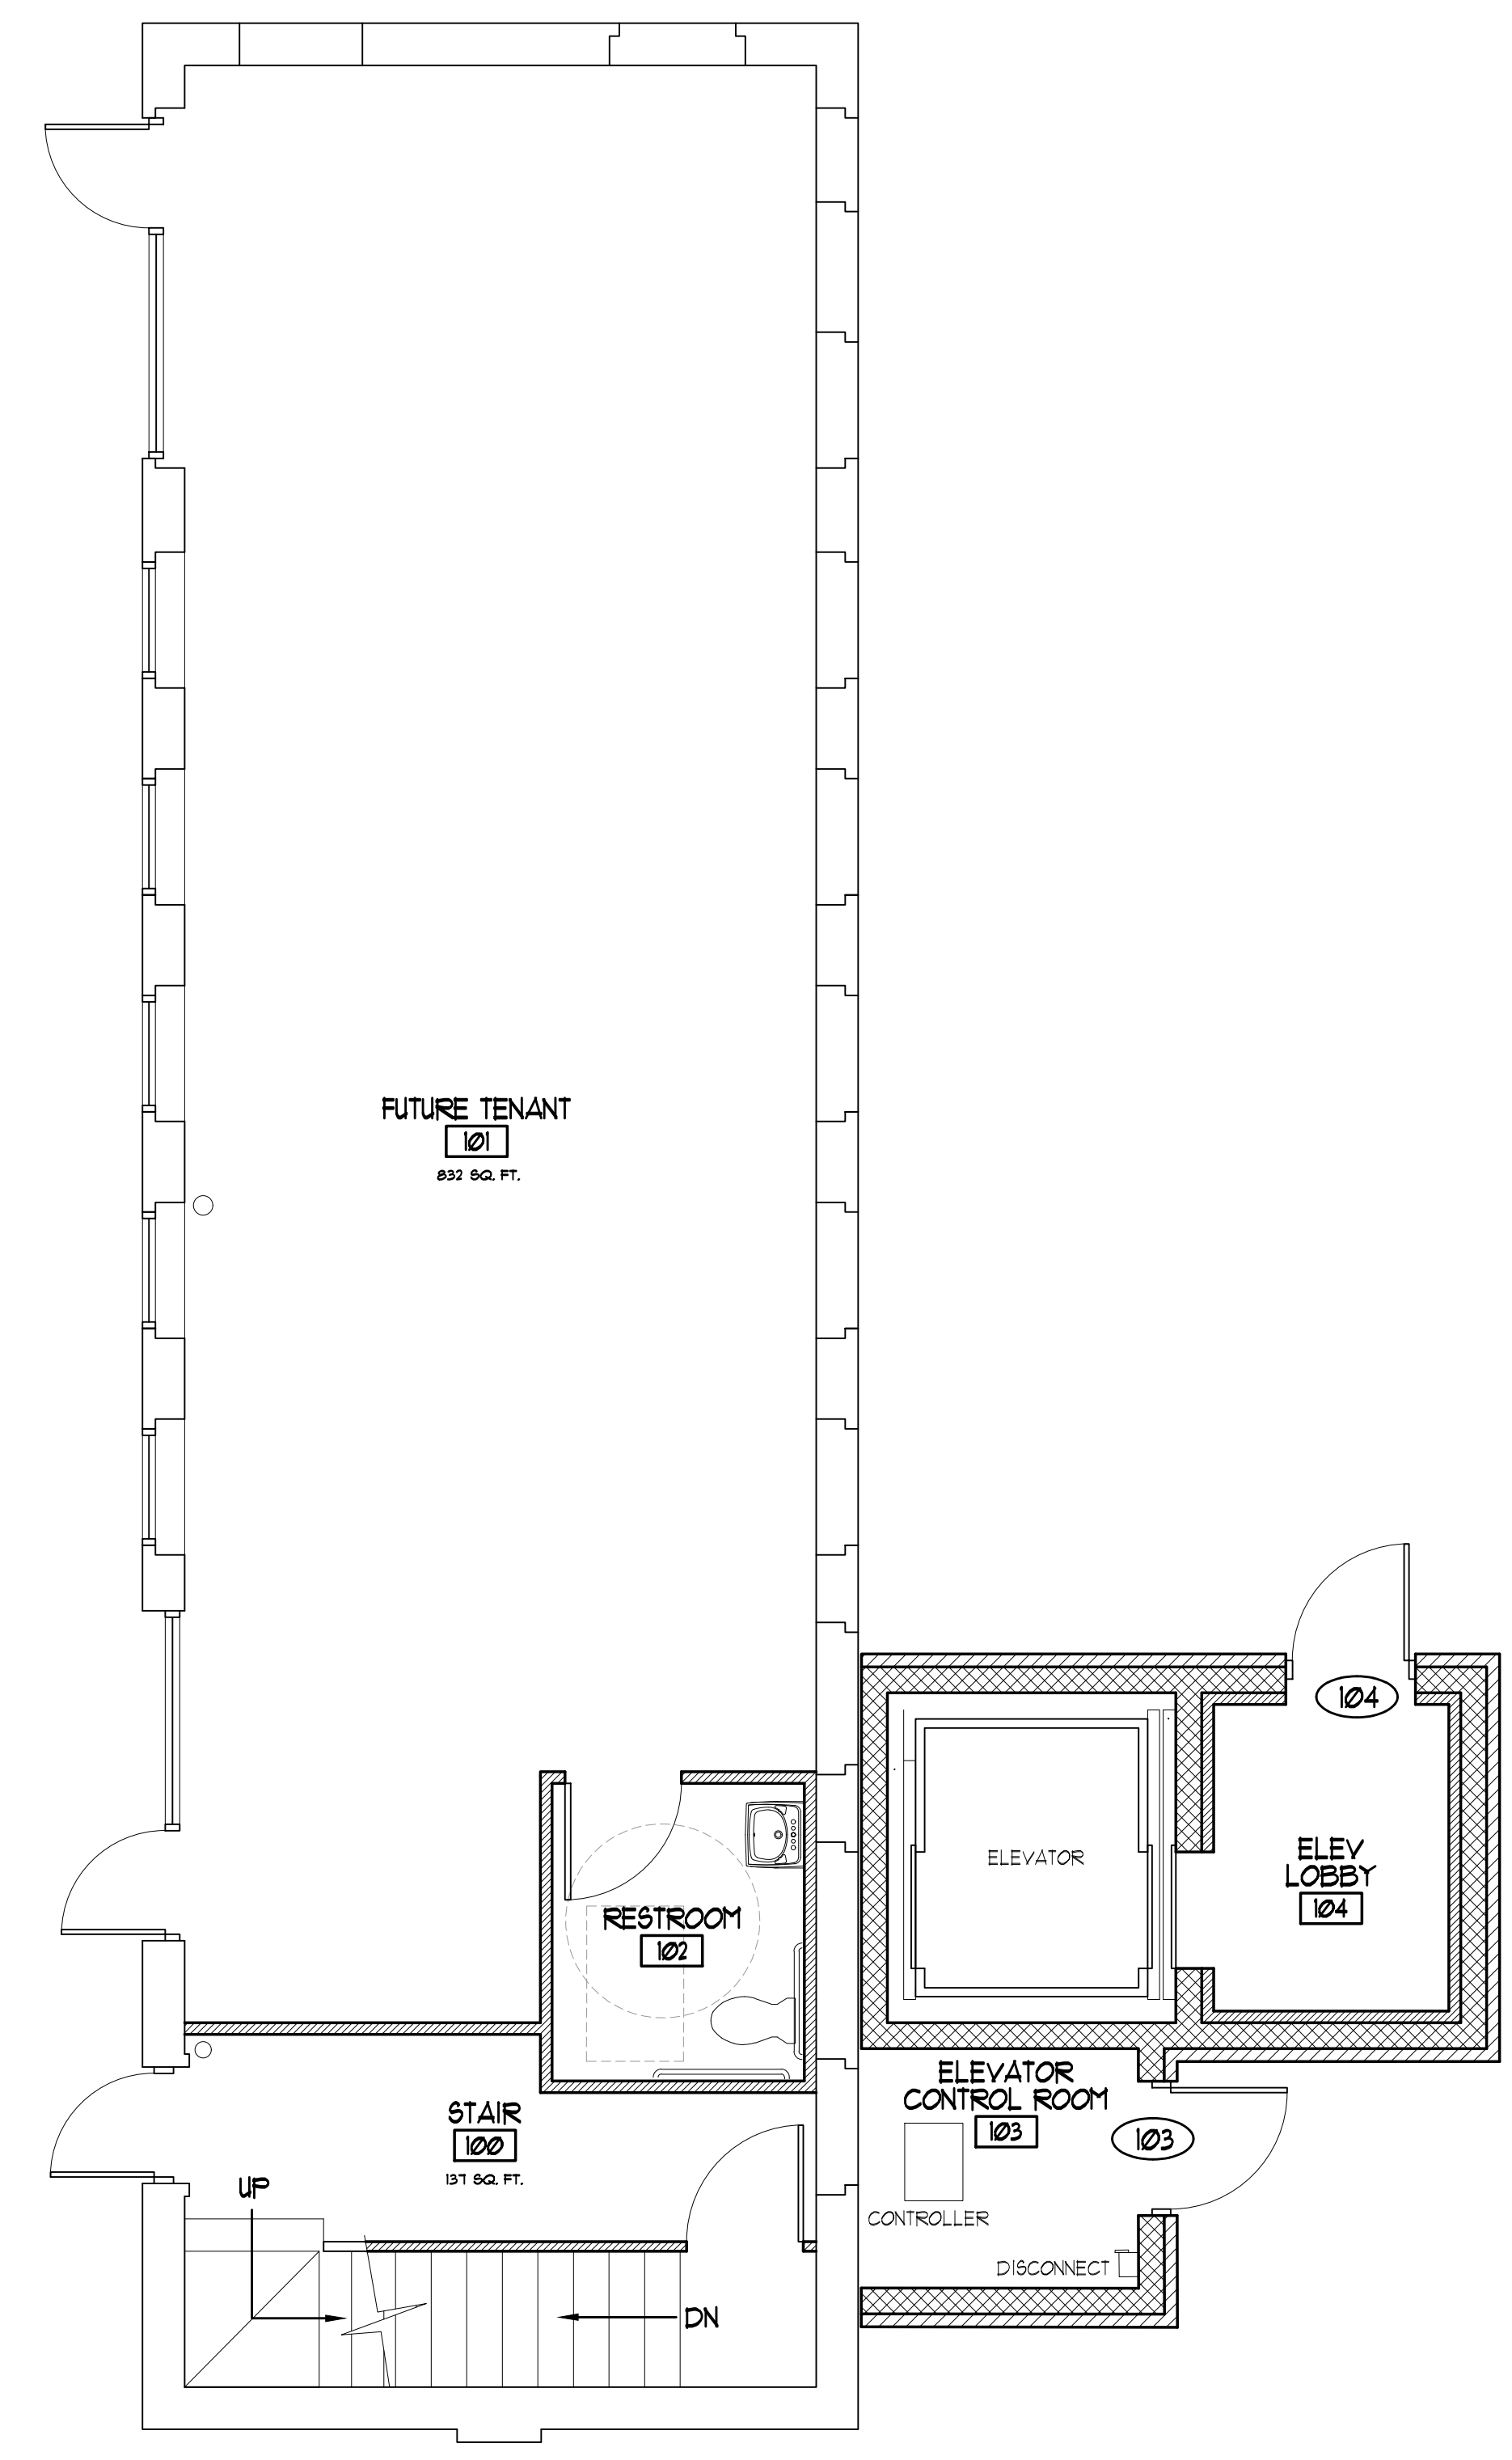

**A** FIRST FLOOR PLAN  
SCALE: 1/4" = 1'-0"


PLANNING 01.24.24



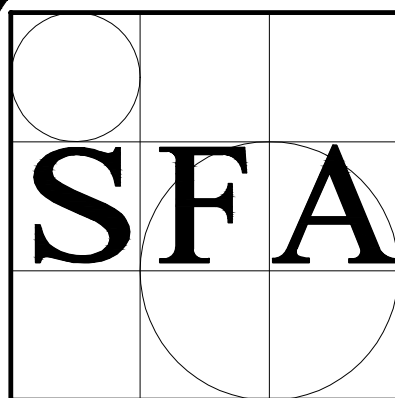


**STEPHEN FLESHMAN  
ARCHITECT, LLC**  
99 APPLE ROAD  
BRIMFIELD, MA 01010  
T: 508.347.7188 F: 508.347.8939

**WILLISTON DEVELOPMENT**  
51 HARDING STREET  
WORCESTER, MASSACHUSETTS  
**ROOF PLAN**

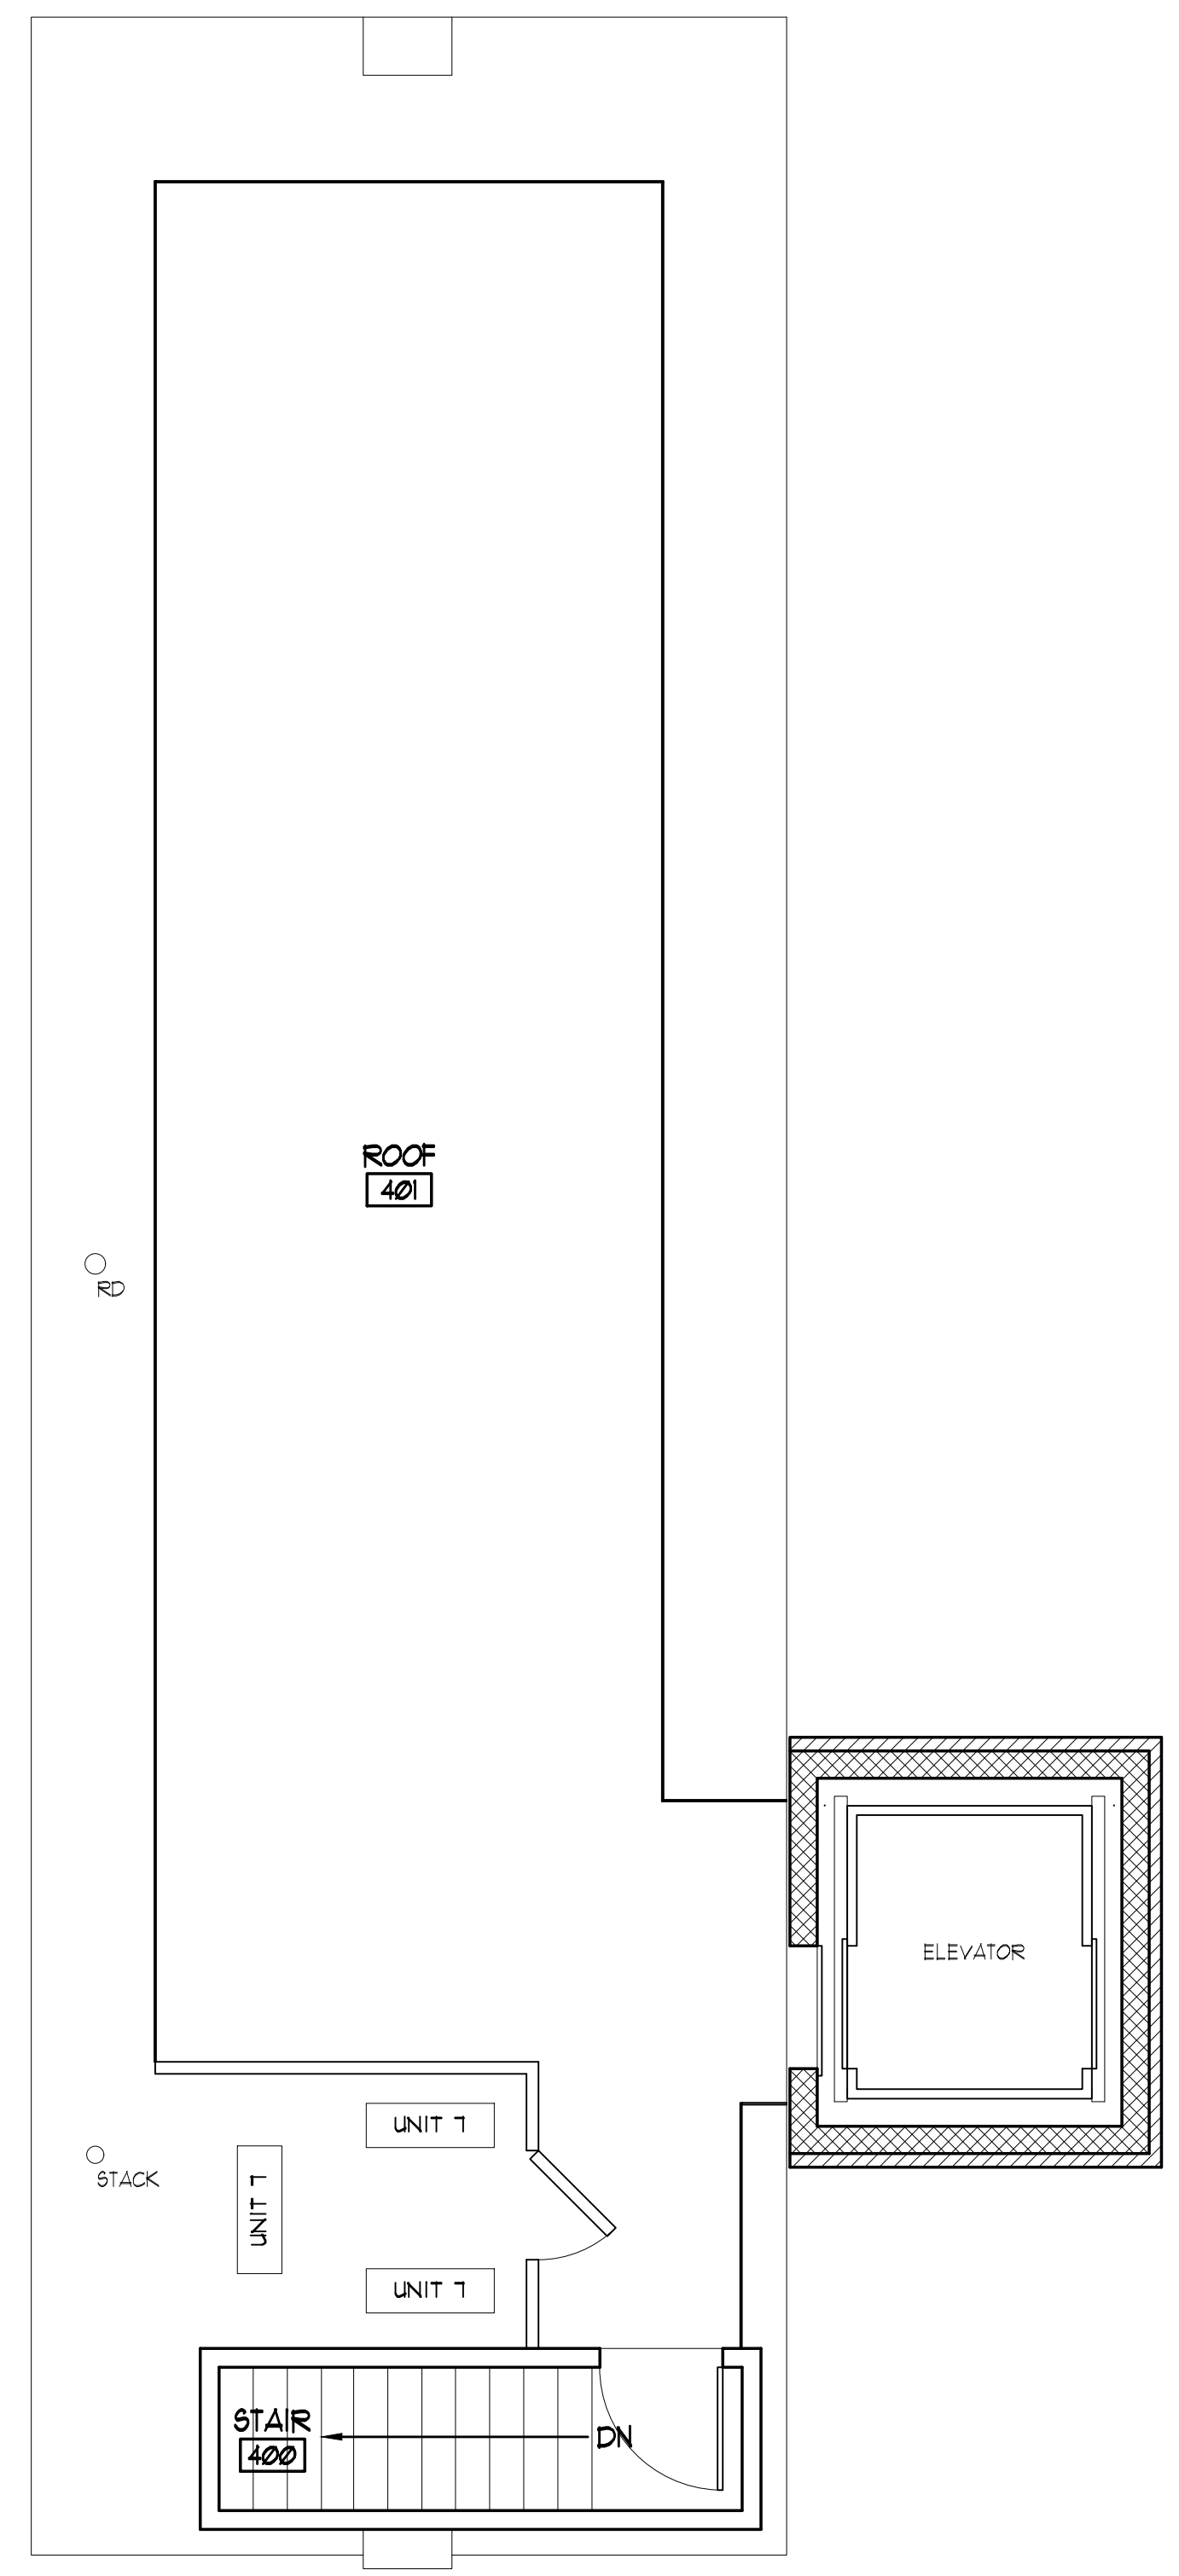

**D ROOF FLOOR PLAN**  
SCALE: 1/4" = 1'-0"

ACTION	DATE	BY	DESCRIPTION

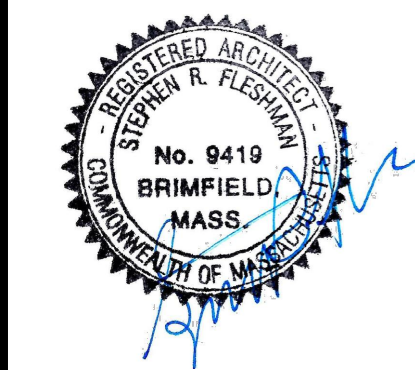

23-039  
SCALE: AS NOTED  
DRAWN BY: SRF

DRAWING NO.  
**A1.1**

PLANNING 01.24.24

