




Room Legend



- 1 BEDROOM
- 2 BEDROOM
- BIKES
- COMMUNITY SPACE
- ELEC. / WATER/ UTIL.
- ELECT.
- ELEV.
- ELEV. MACH.
- ENTRANCE
- GRAND CENTRAL
- HALLWAY
- LAUNDRY
- LOBBY
- MAIL
- OFFICE
- STAIR L.
- STAIR R.
- TRASH
- VESTIBULE

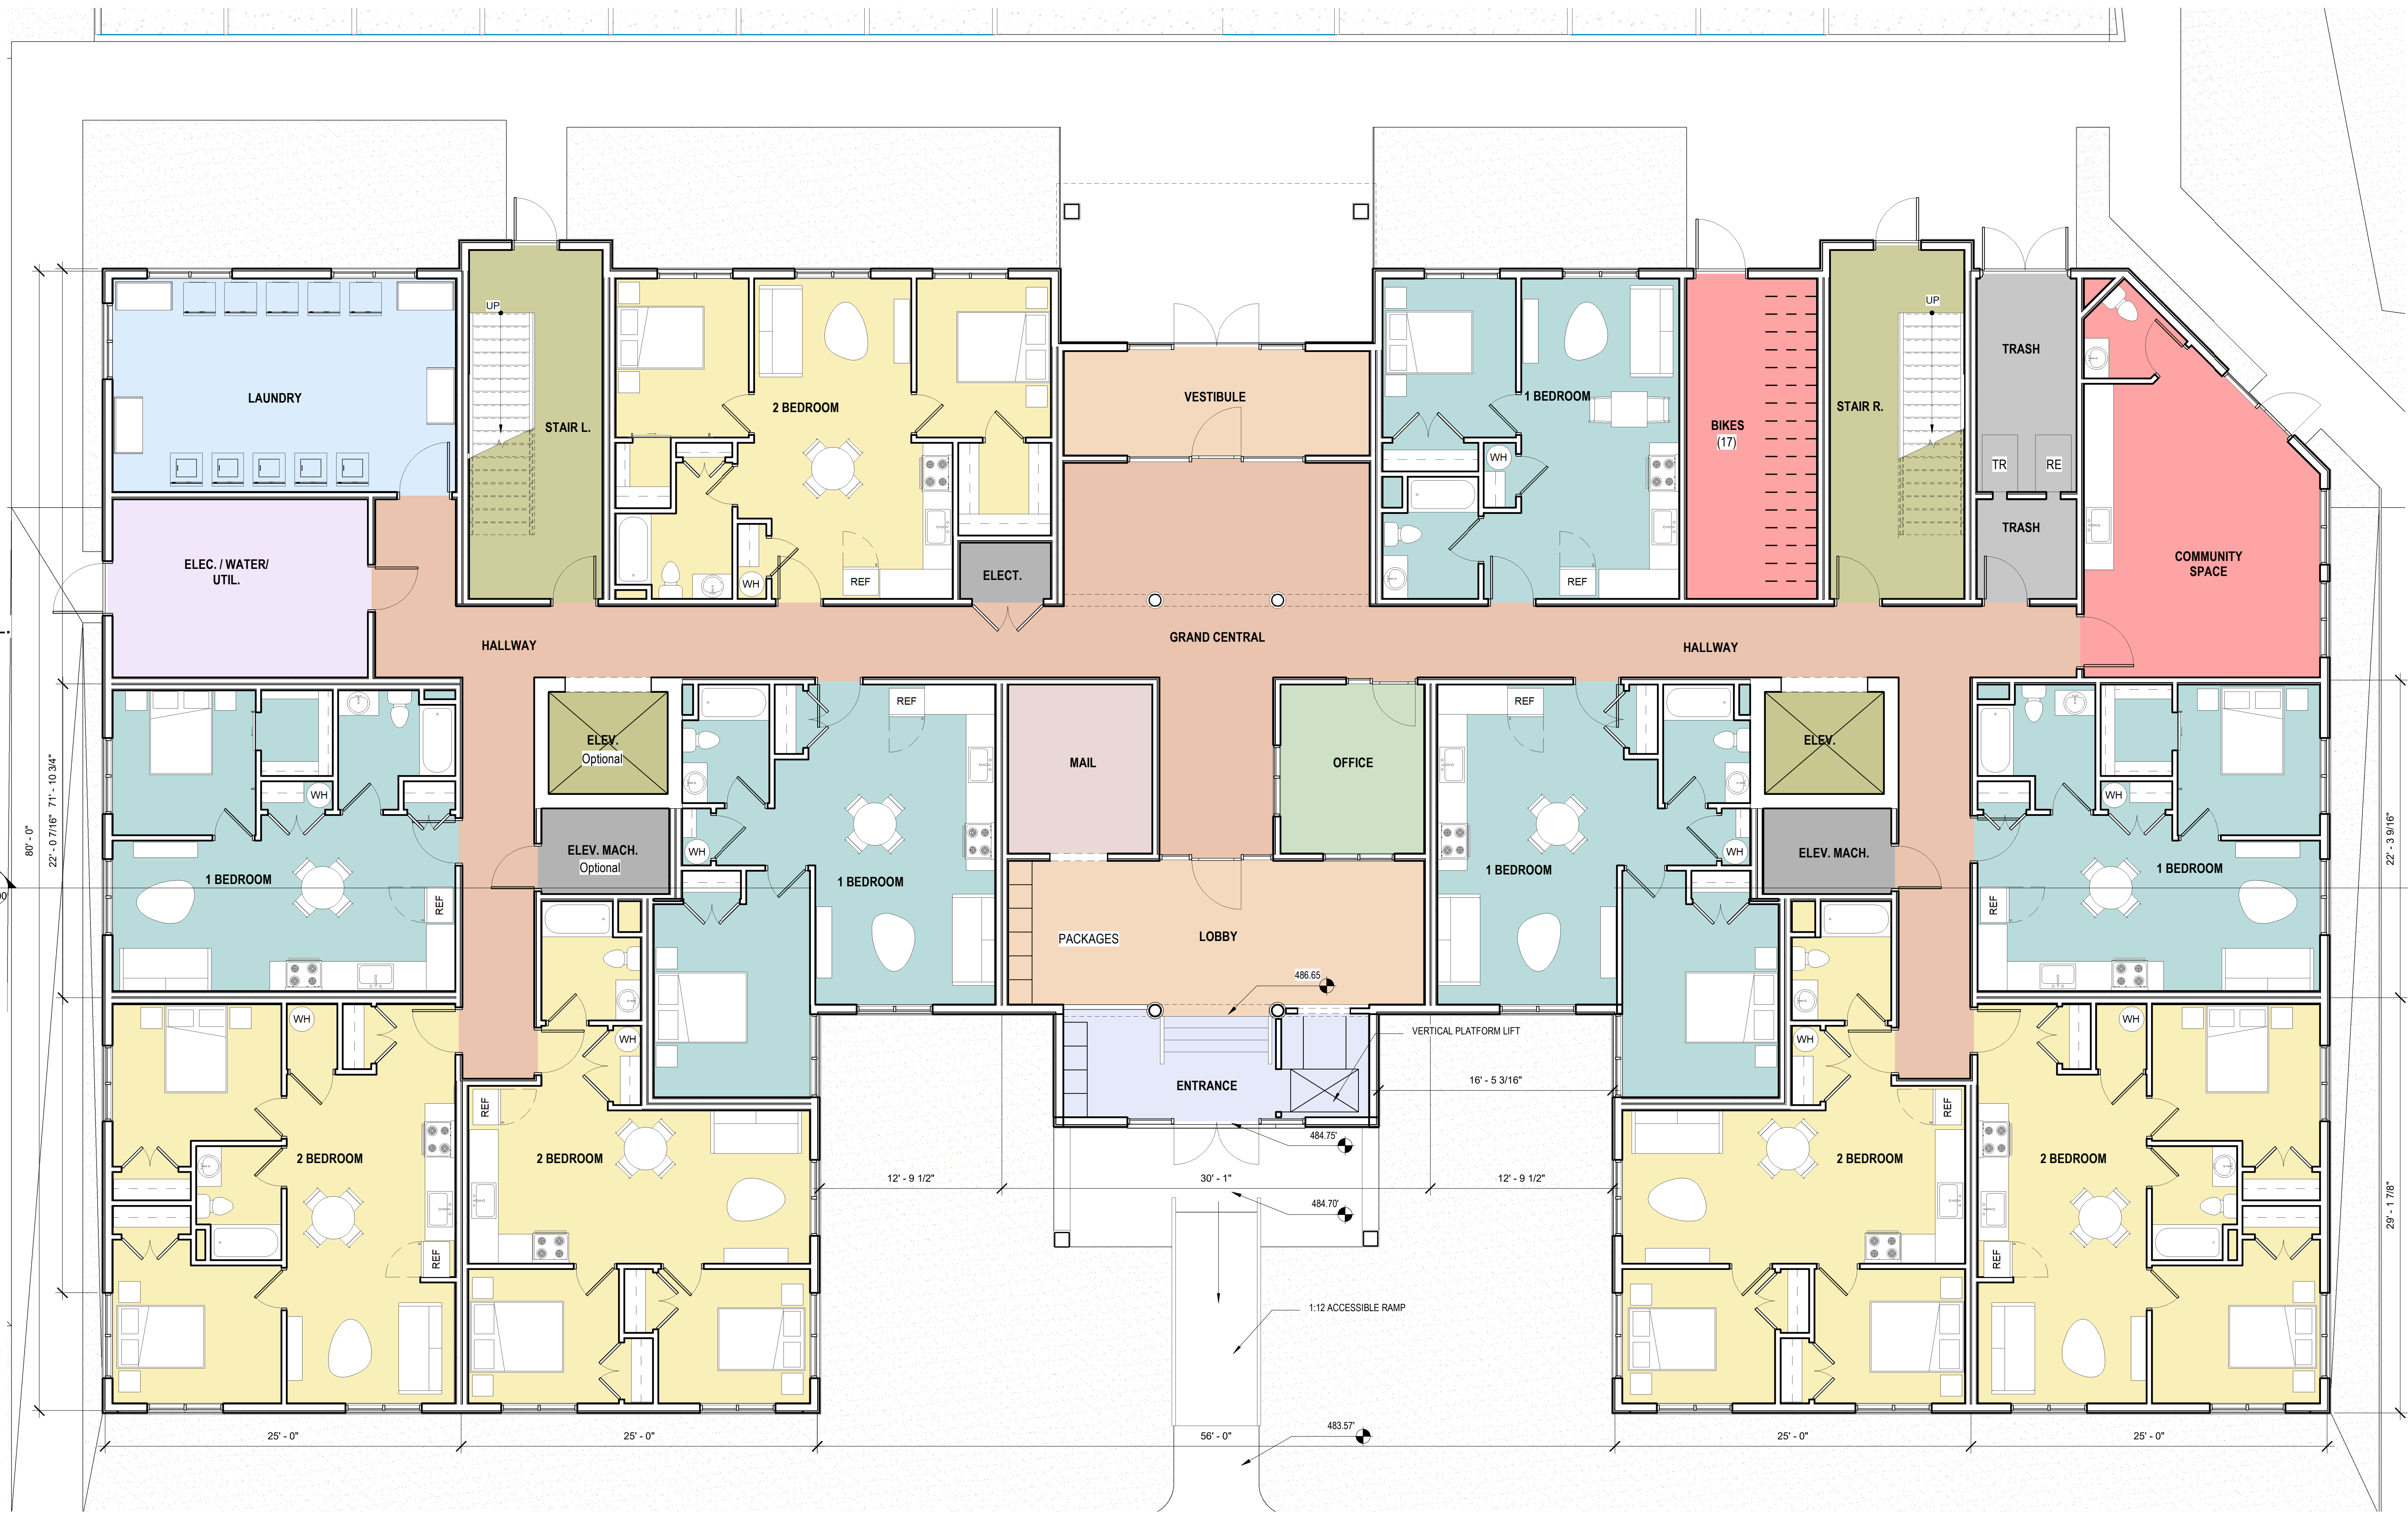

Room Legend

- 1 BEDROOM
- 2 BEDROOM
- 3 BEDROOM
- DATA
- ELECT.
- ELEV. L.
- ELEV. R.
- HALLWAY
- STAIR L.
- STAIR R.
- TRASH

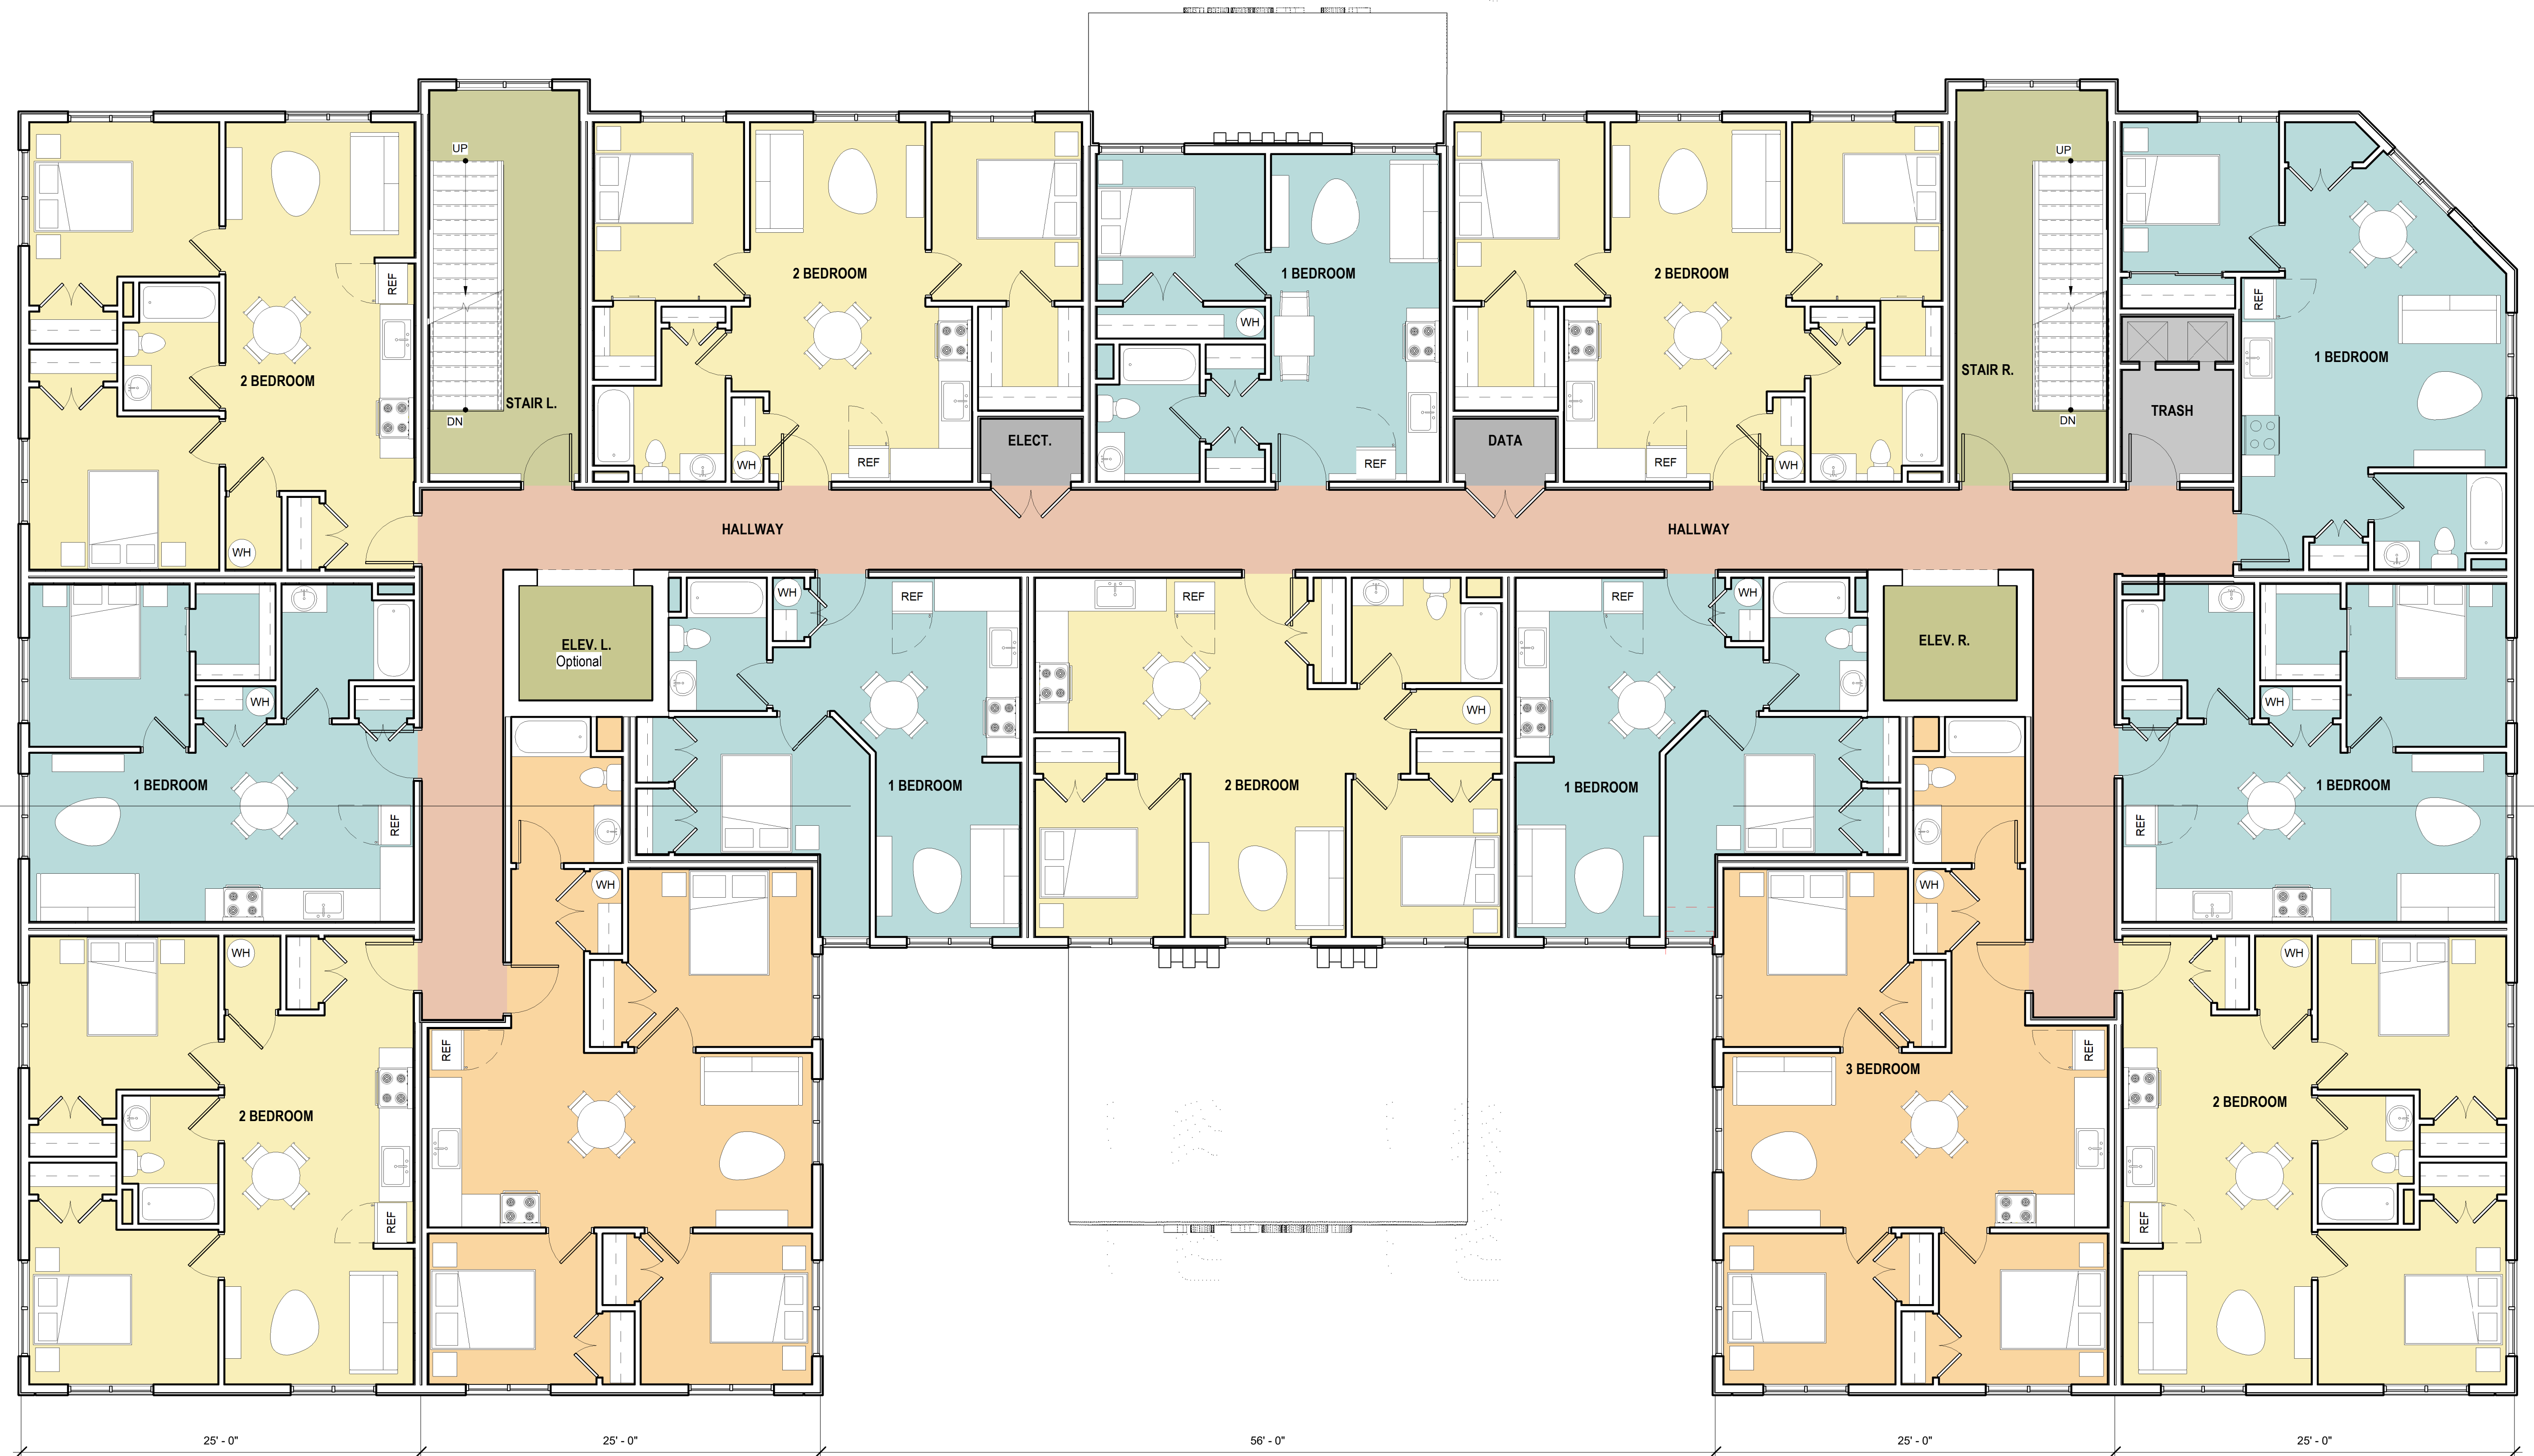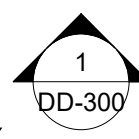

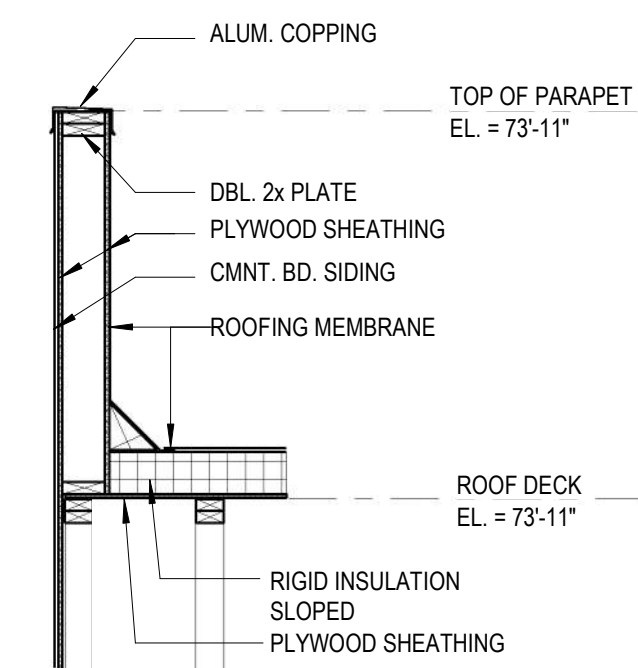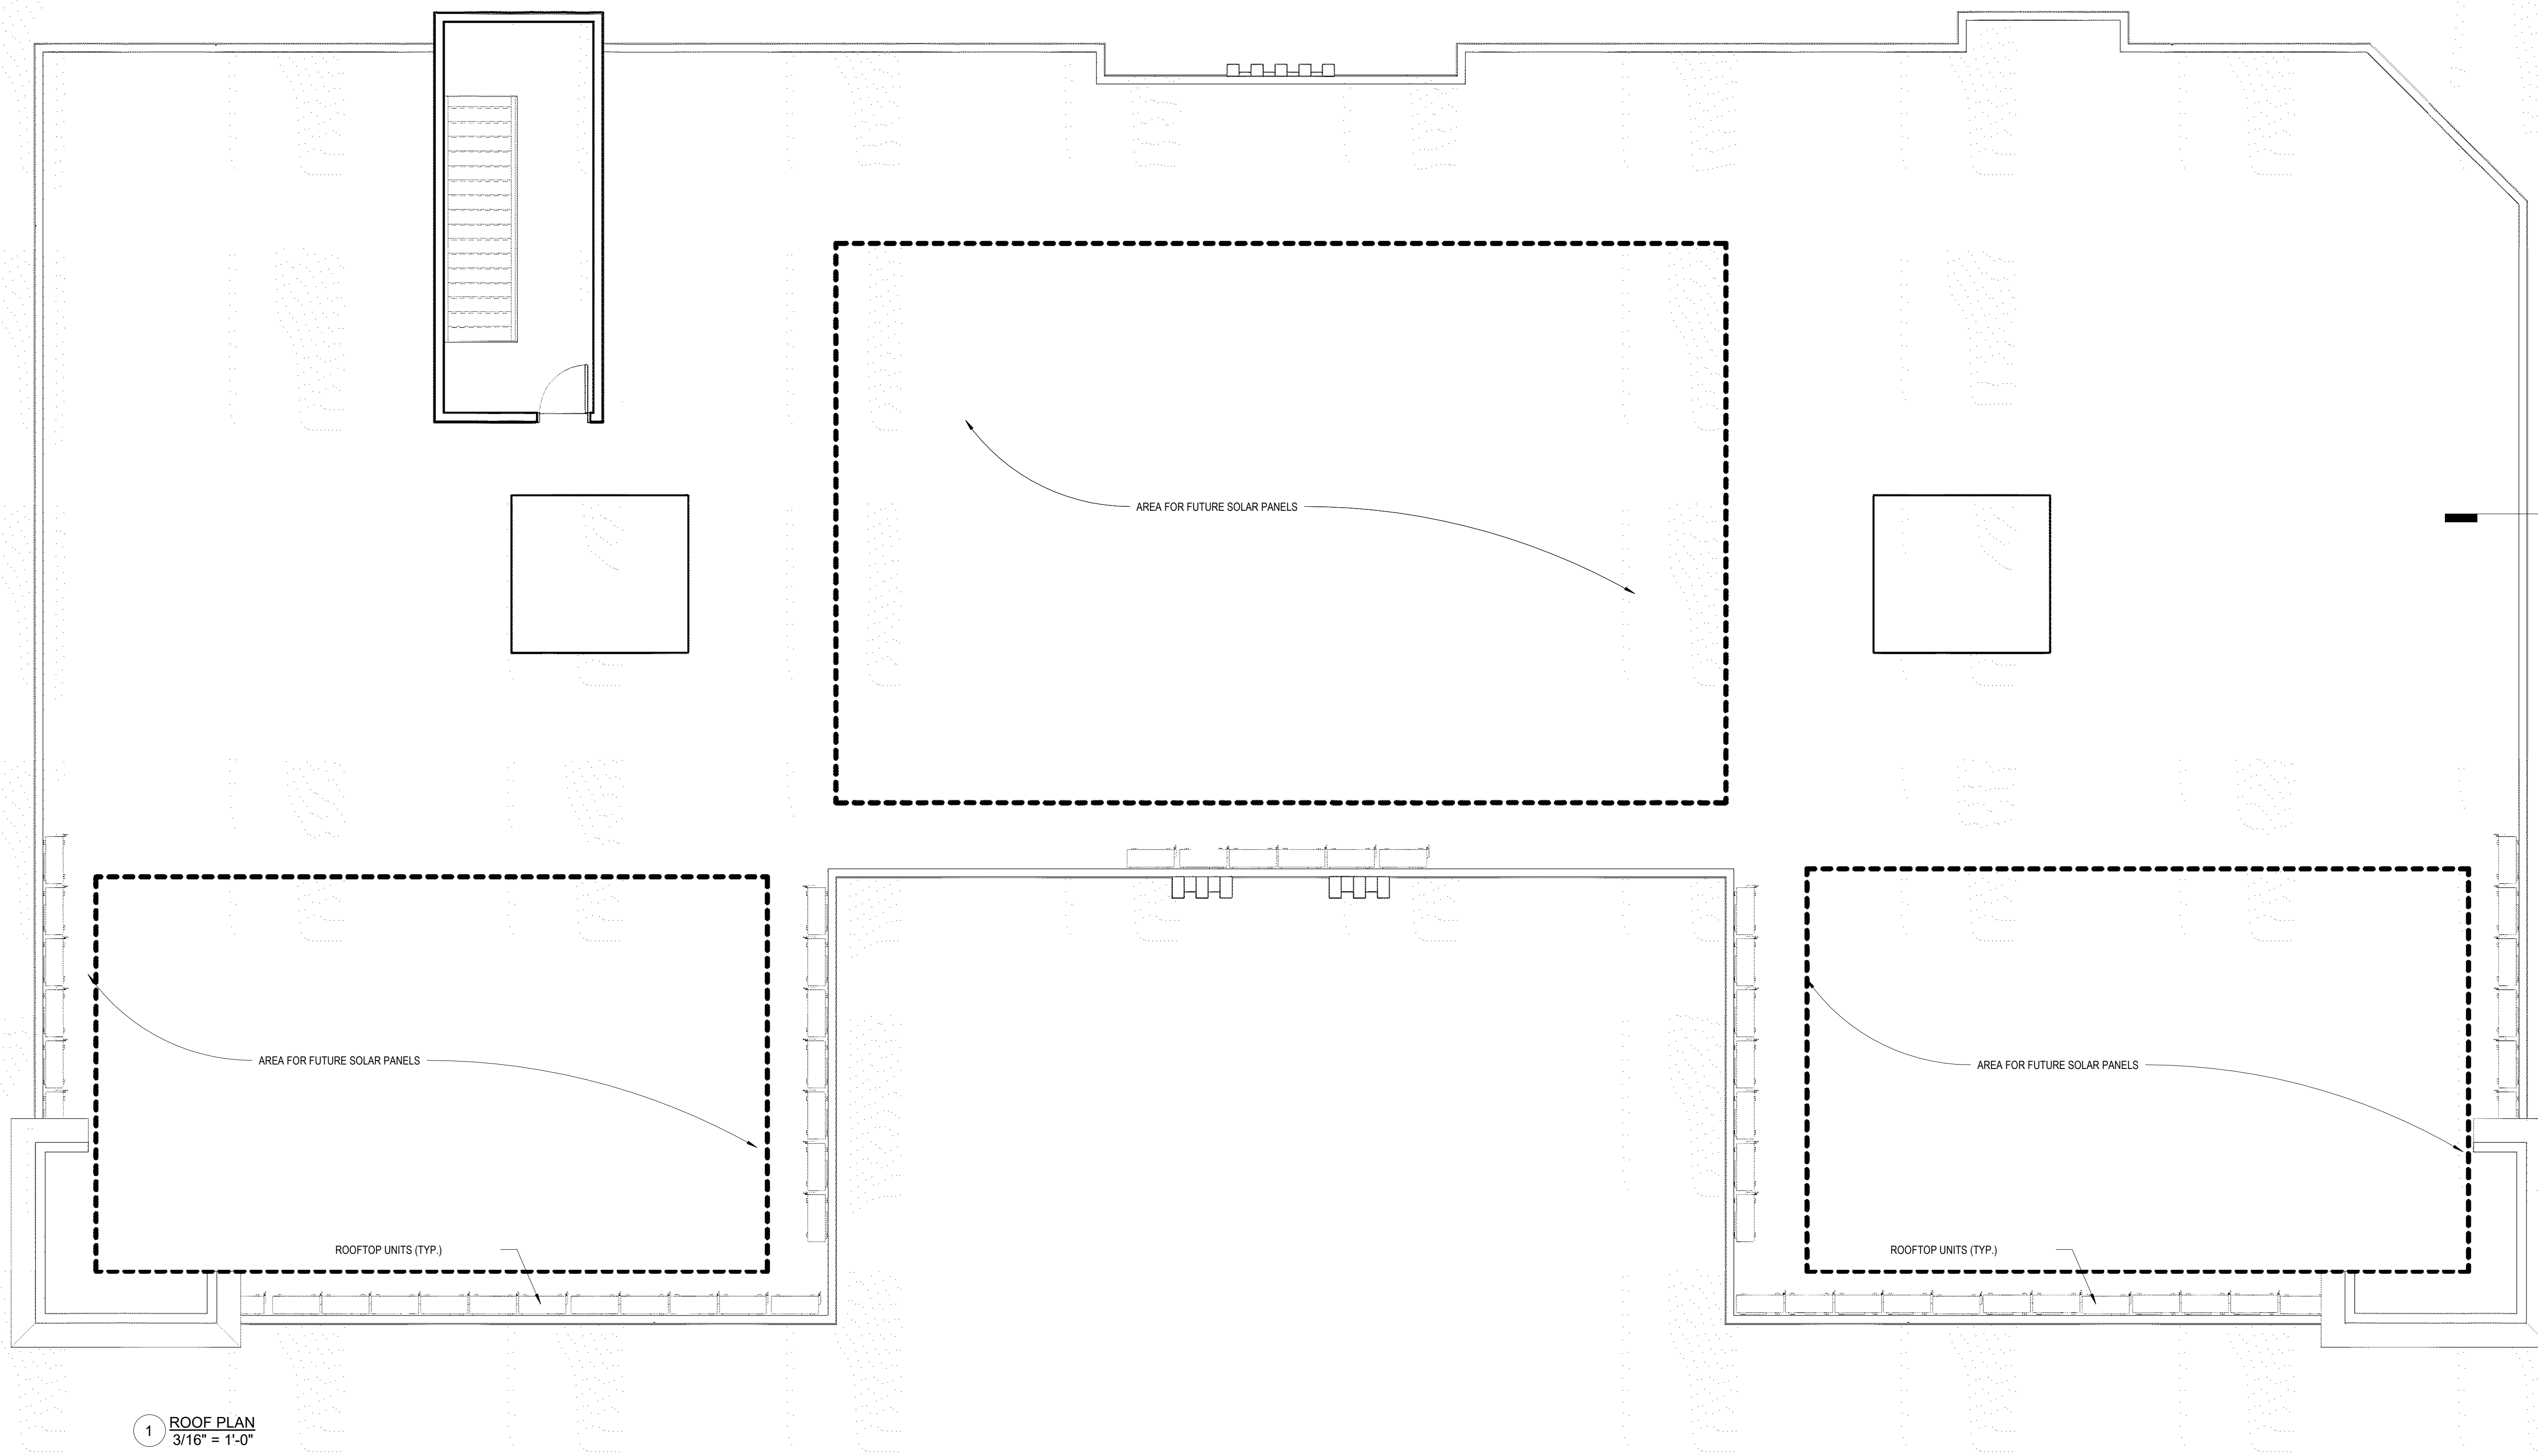

2 PARAPET DETAIL (TYP.)
1/2" = 1'-0"

1 ROOF PLAN
3/16" = 1'-0"